



FRONT ELEVATION  
SCALE: 1/8" = 1'-0"

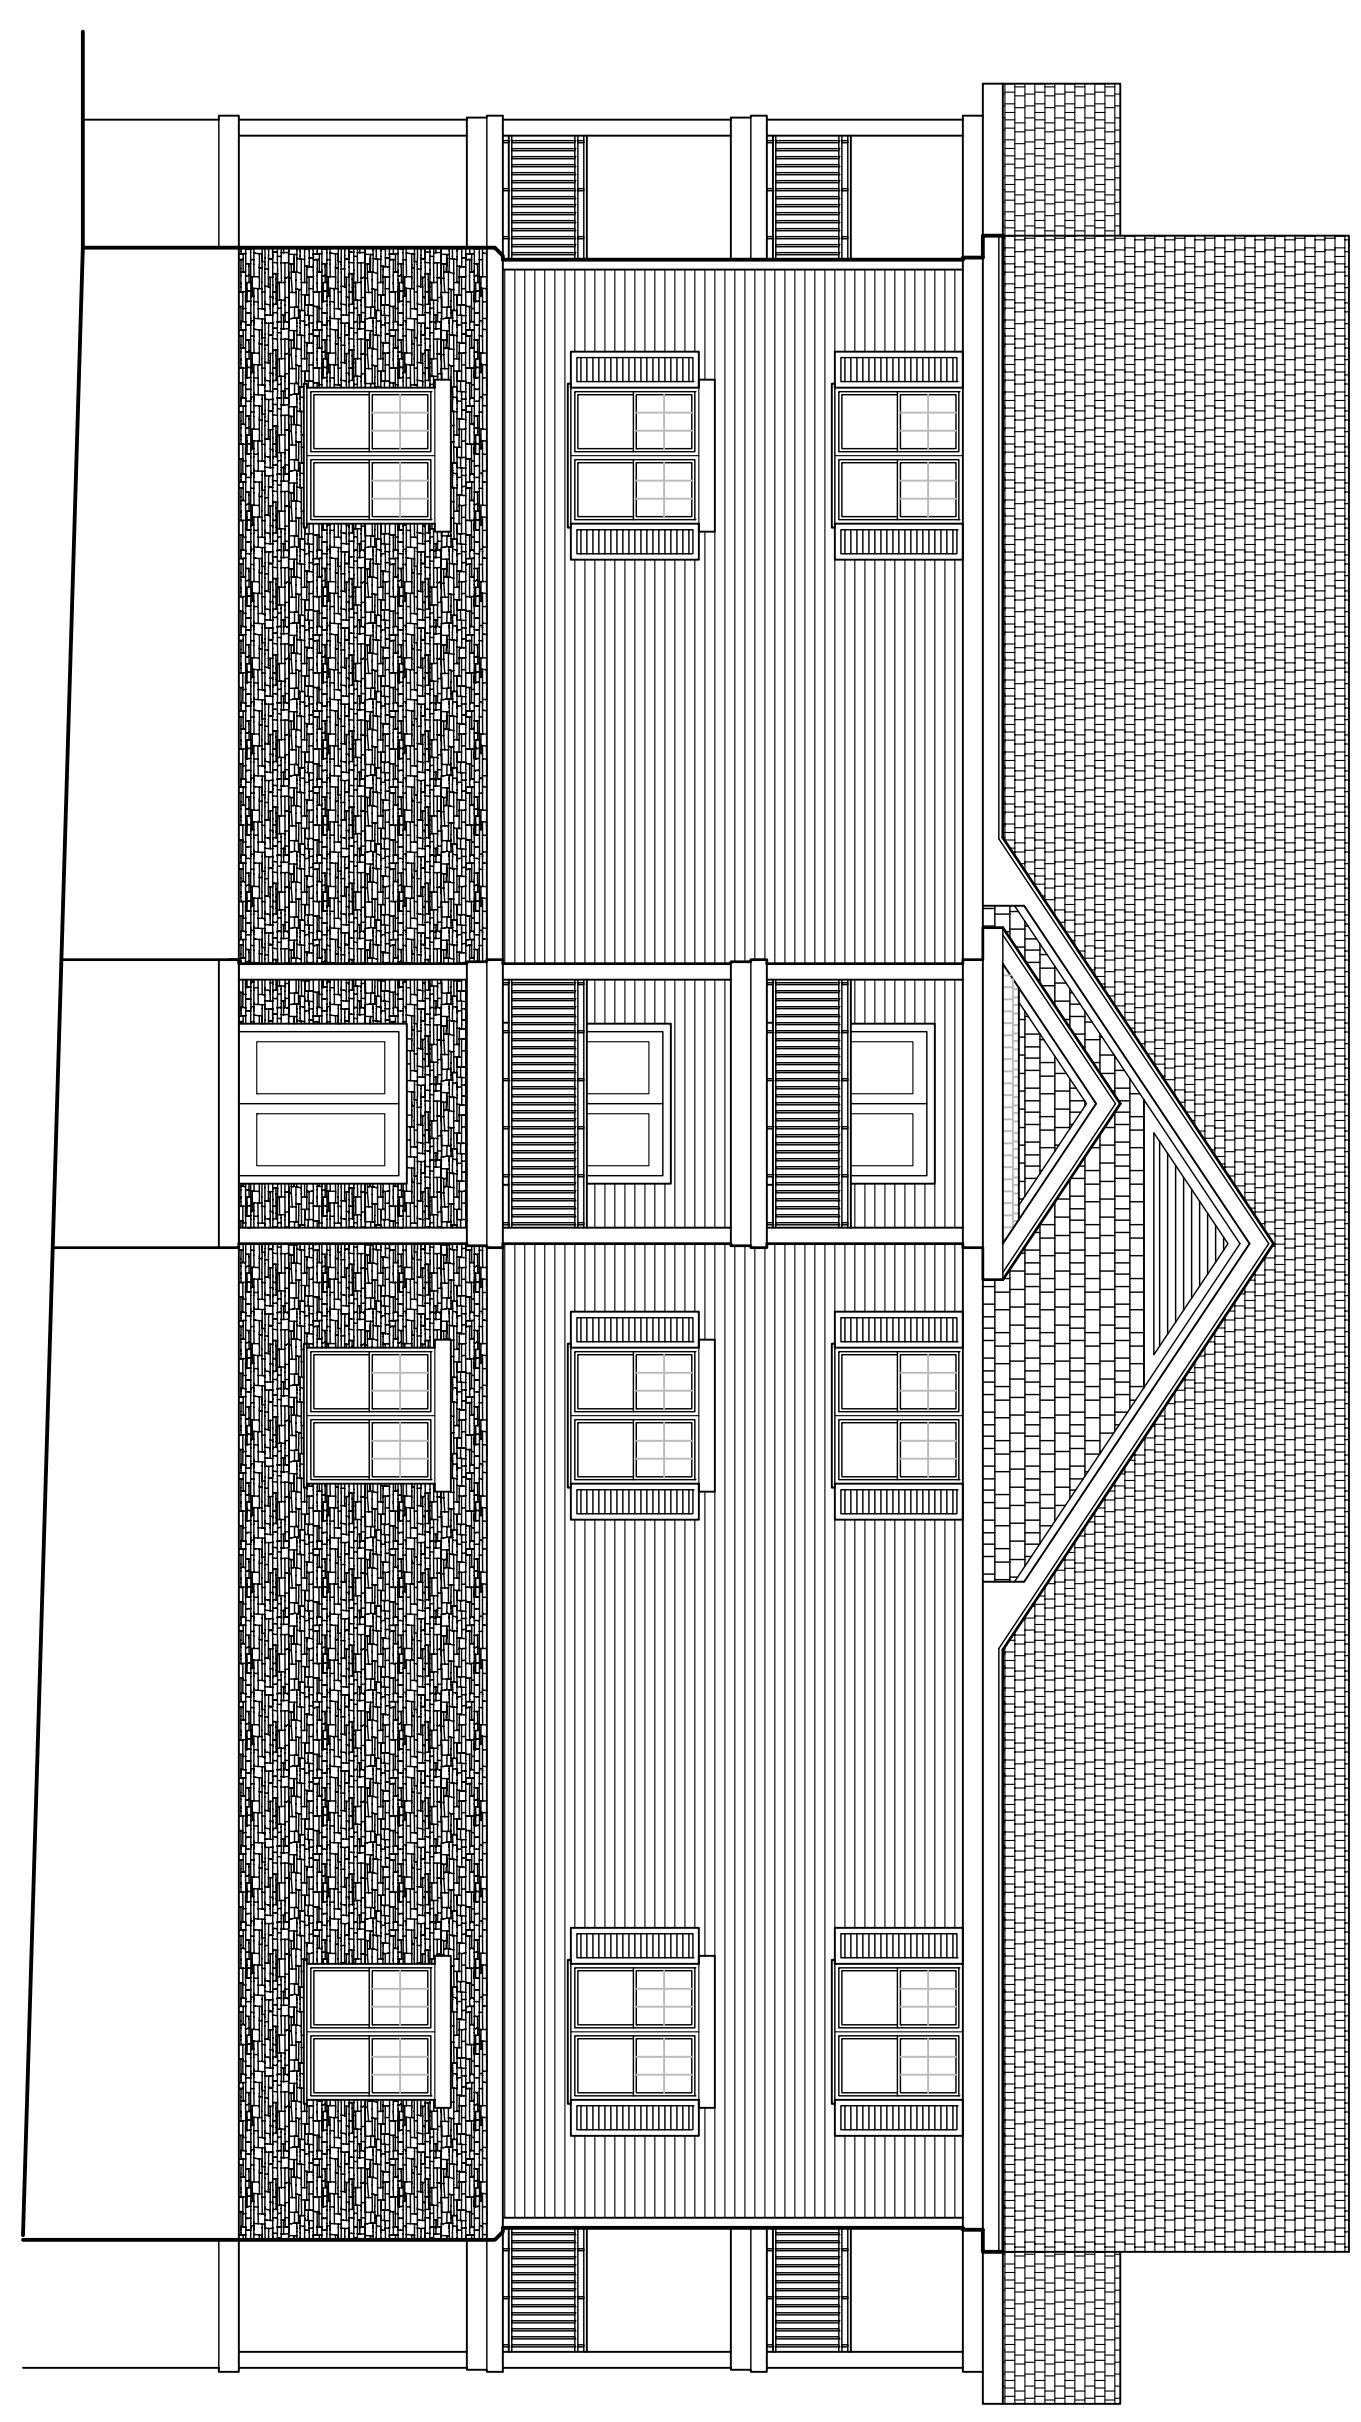

SIDE ELEVATION  
SCALE: 1/8" = 1'-0"

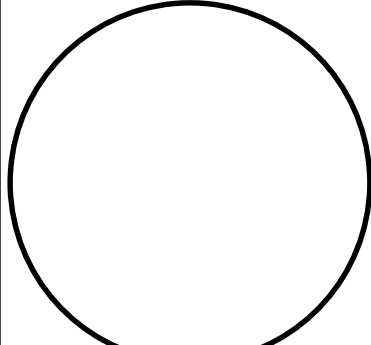

**HARRIS A. SANDERS ARCHITECTS, P.C.**  
252 WASHINGTON AVENUE, ALBANY, NEW YORK 12210  
NEW CONSTRUCTION  
SENIOR APARTMENTS  
NEWKIRK ROAD  
EAST GREENBUSH, NEW YORK

PRELIMINARY ELEVATIONS

PROJECT NO:  
DESIGNED BY:  
DRAWN BY:  
CHECKED BY:  
SCALE: AS NOTED  
NOTES:

DATE: 2/27/18  
REVISED:

PLOTTED:  
FILE NAME:  
X-Ref: