
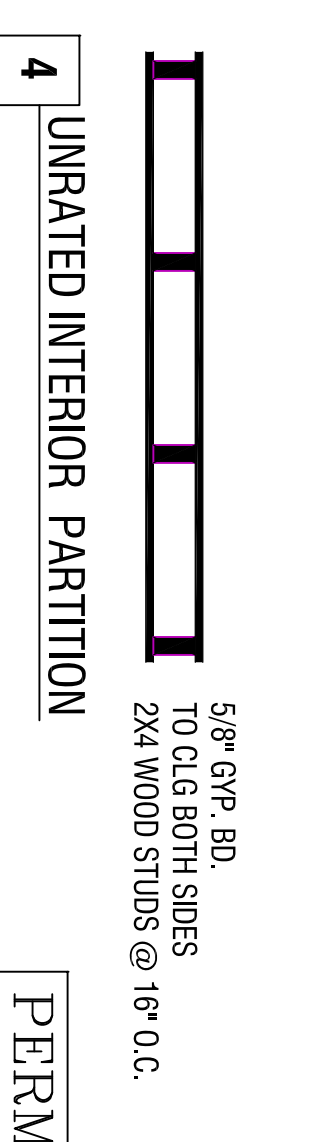
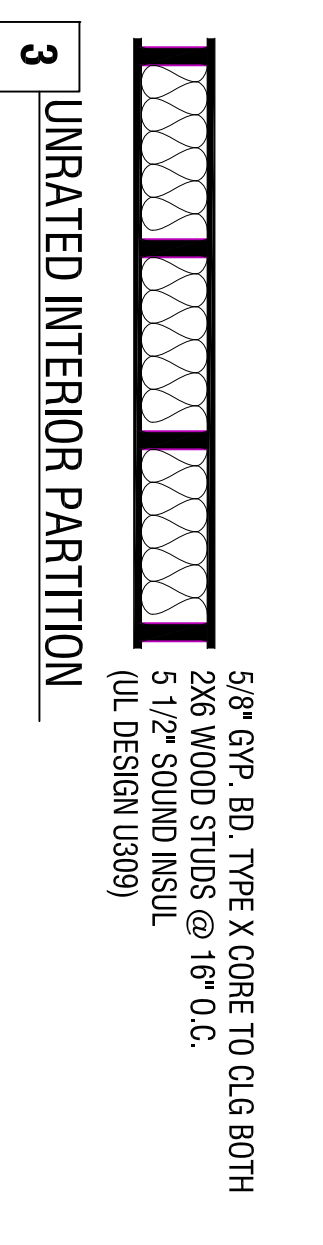
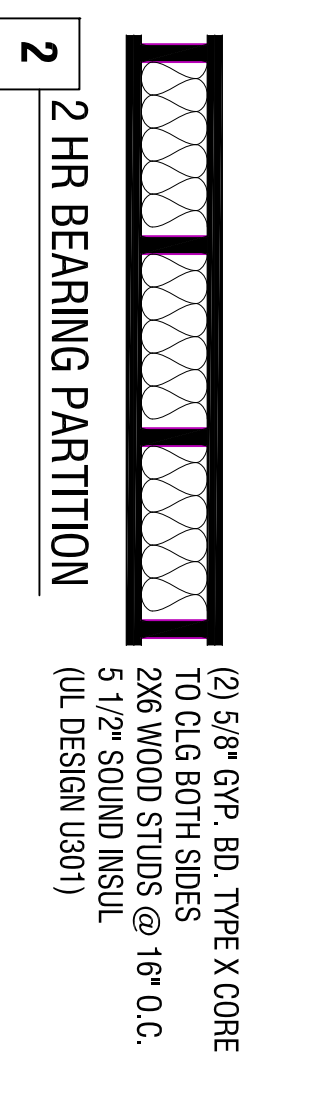


WALL TYPES

TYPICAL NOTE:
 1. USE M-R GYPSUM BOARD AT WET LOCATIONS.
 2. USE CEMENT BOARD AT LOCATIONS TO RECEIVE TILE FINISH.

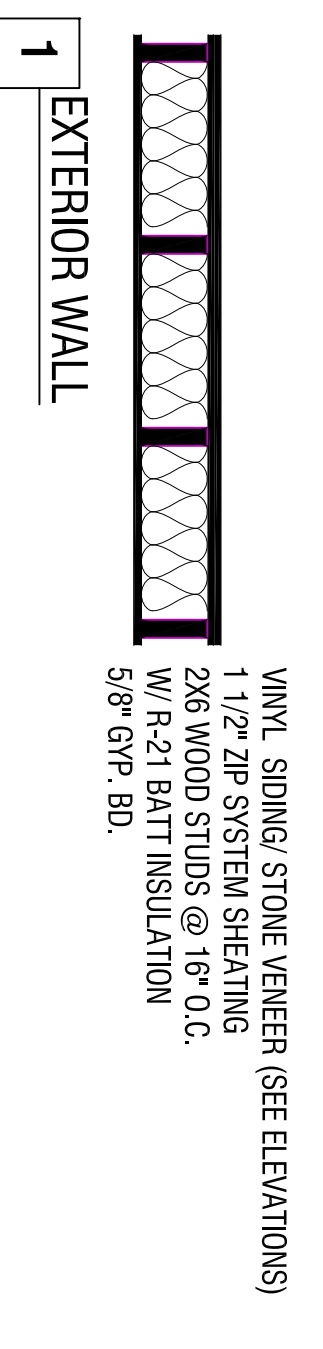

PERMIT SET
 OCTOBER 6, 2020

HARRIS A. SANDERS ARCHITECTS, P.C.
 252 WASHINGTON AVENUE, ALBANY, NEW YORK 12210

RENOVATIONS TO
 HERITAGE HILLS
 NEWKIRK ROAD
 TOWN OF EAST GREENBUSH, NEW YORK

PROPOSED FLOOR AND ROOF PLANS

PROJECT NO:
 DESIGNED BY:
 DRAWN BY: KR
 CHECKED BY: DS
 SCALE: AS NOTED
 NOTES:

DATE: 10/01/20
 REVISED:

PLOTTED: 07/08/21 10:37:38 AM
 FILE NAME: Heritage Hills - Renovation Community Building - Sheet - A1 - PROPOSED FLOOR AND ROOF PLANS.dwg
 X-Ref:

SHEET NO.
A1