

Consultants:

Revisions:

No.	Date	Description

Seal:

COA:
 COPYRIGHT © 2021 BY WESTON & SAMPSON, PE, LS, LA, PC. THIS DRAWING IS AN INSTRUMENT OF SERVICE AND IS THE PROPERTY OF WESTON & SAMPSON, PE, LS, LA, PC. THIS DRAWING MAY NOT BE REPRODUCED IN WHOLE OR IN PART BY ANY MEANS WHATSOEVER WITHOUT THE EXPRESS WRITTEN CONSENT OF WESTON & SAMPSON, PE, LS, LA, PC.

UNAUTHORIZED ALTERATION OR ADDITION TO THIS DOCUMENT IS A VIOLATION OF SECTION 7209, SUBDIVISION 2 OF THE NEW YORK STATE EDUCATION LAW.

Scale: bar scale

Date: December 01, 2021

Drawn By:


Reviewed By:

Approved By:

W&S Project No.: ENG21-XXXX
 W&S File No.:

Drawing Title:
PRELIMINARY SITEPLAN


Sheet Number:
C001

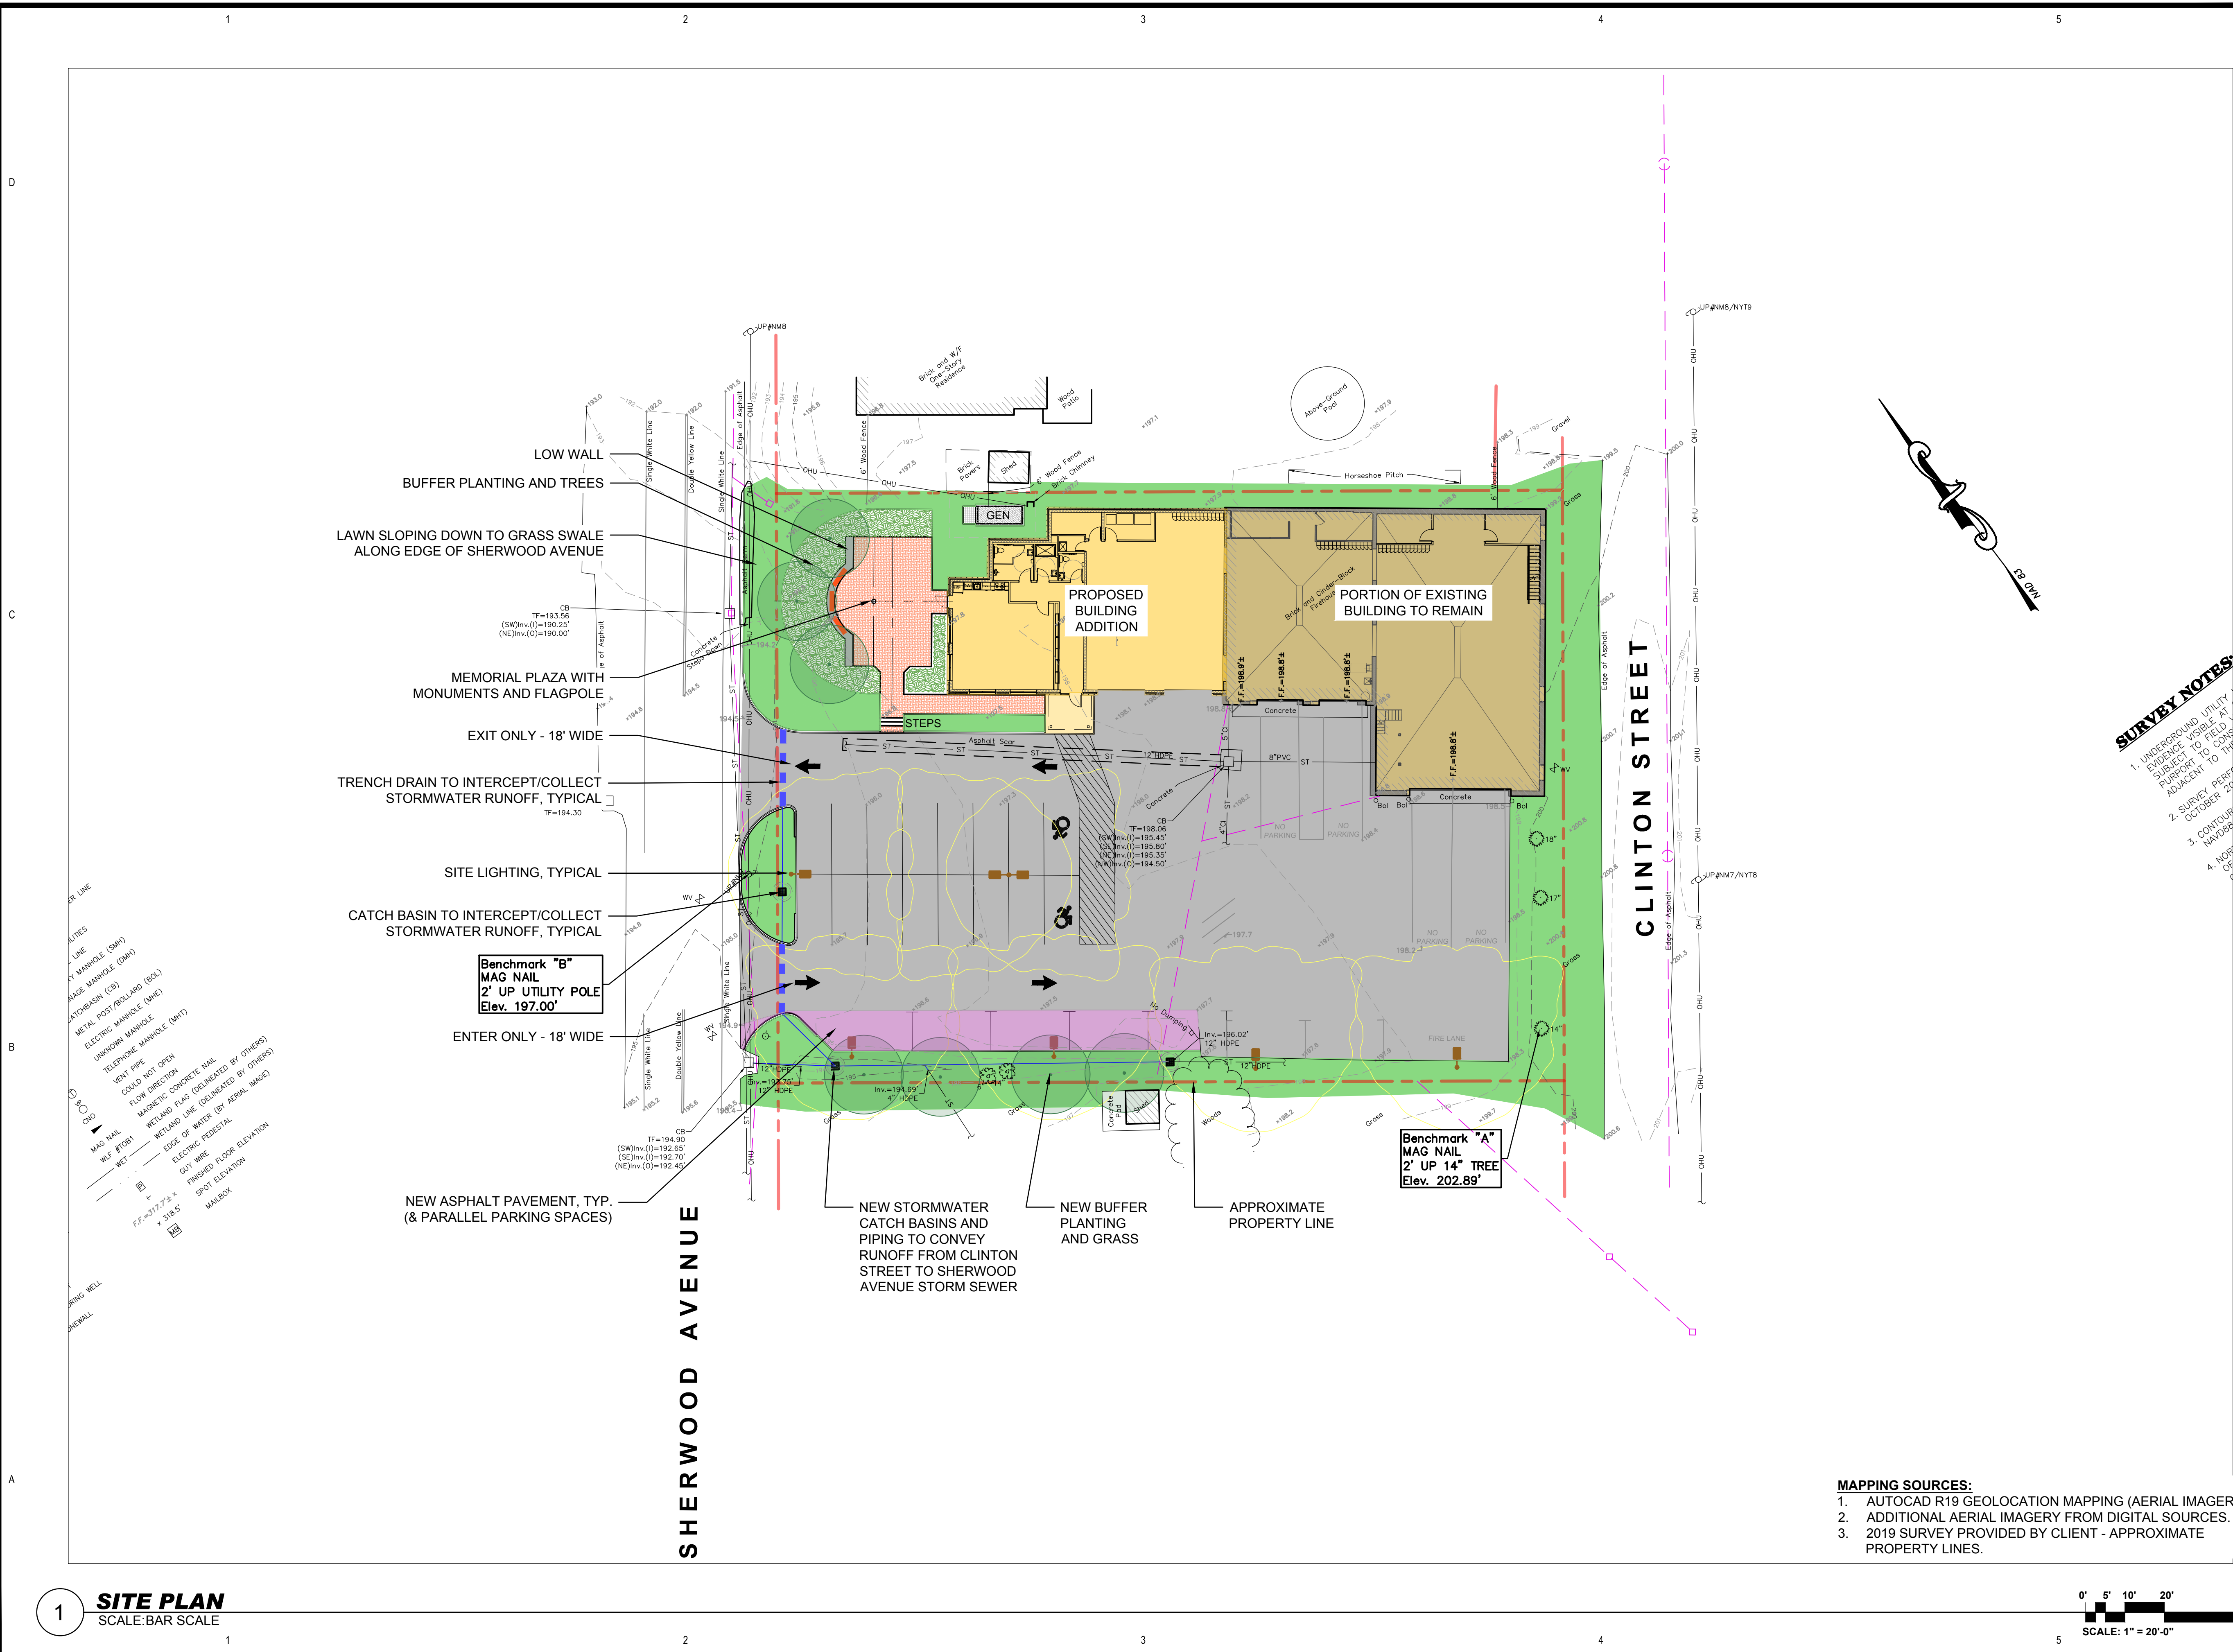

SURVEY NOTES

- UNDERGROUND UTILITY EVIDENCE VISIBLY AT SURFACE TO FIELD. SUBJECT TO CONFIRMATION BY ADVISORY TO THE CLIENT.
- SURVEY PERFORMED OCTOBER 2021.
- CONTOUR NAVIGATION.
- NO OF...

- MAPPING SOURCES:**
- AUTOCAD R19 GEOLOCATION MAPPING (AERIAL IMAGERY)
 - ADDITIONAL AERIAL IMAGERY FROM DIGITAL SOURCES.
 - 2019 SURVEY PROVIDED BY CLIENT - APPROXIMATE PROPERTY LINES.

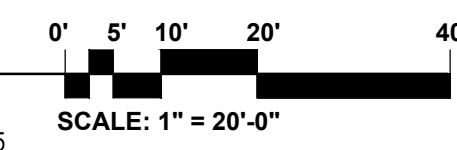

1 SITE PLAN
 SCALE: BAR SCALE