


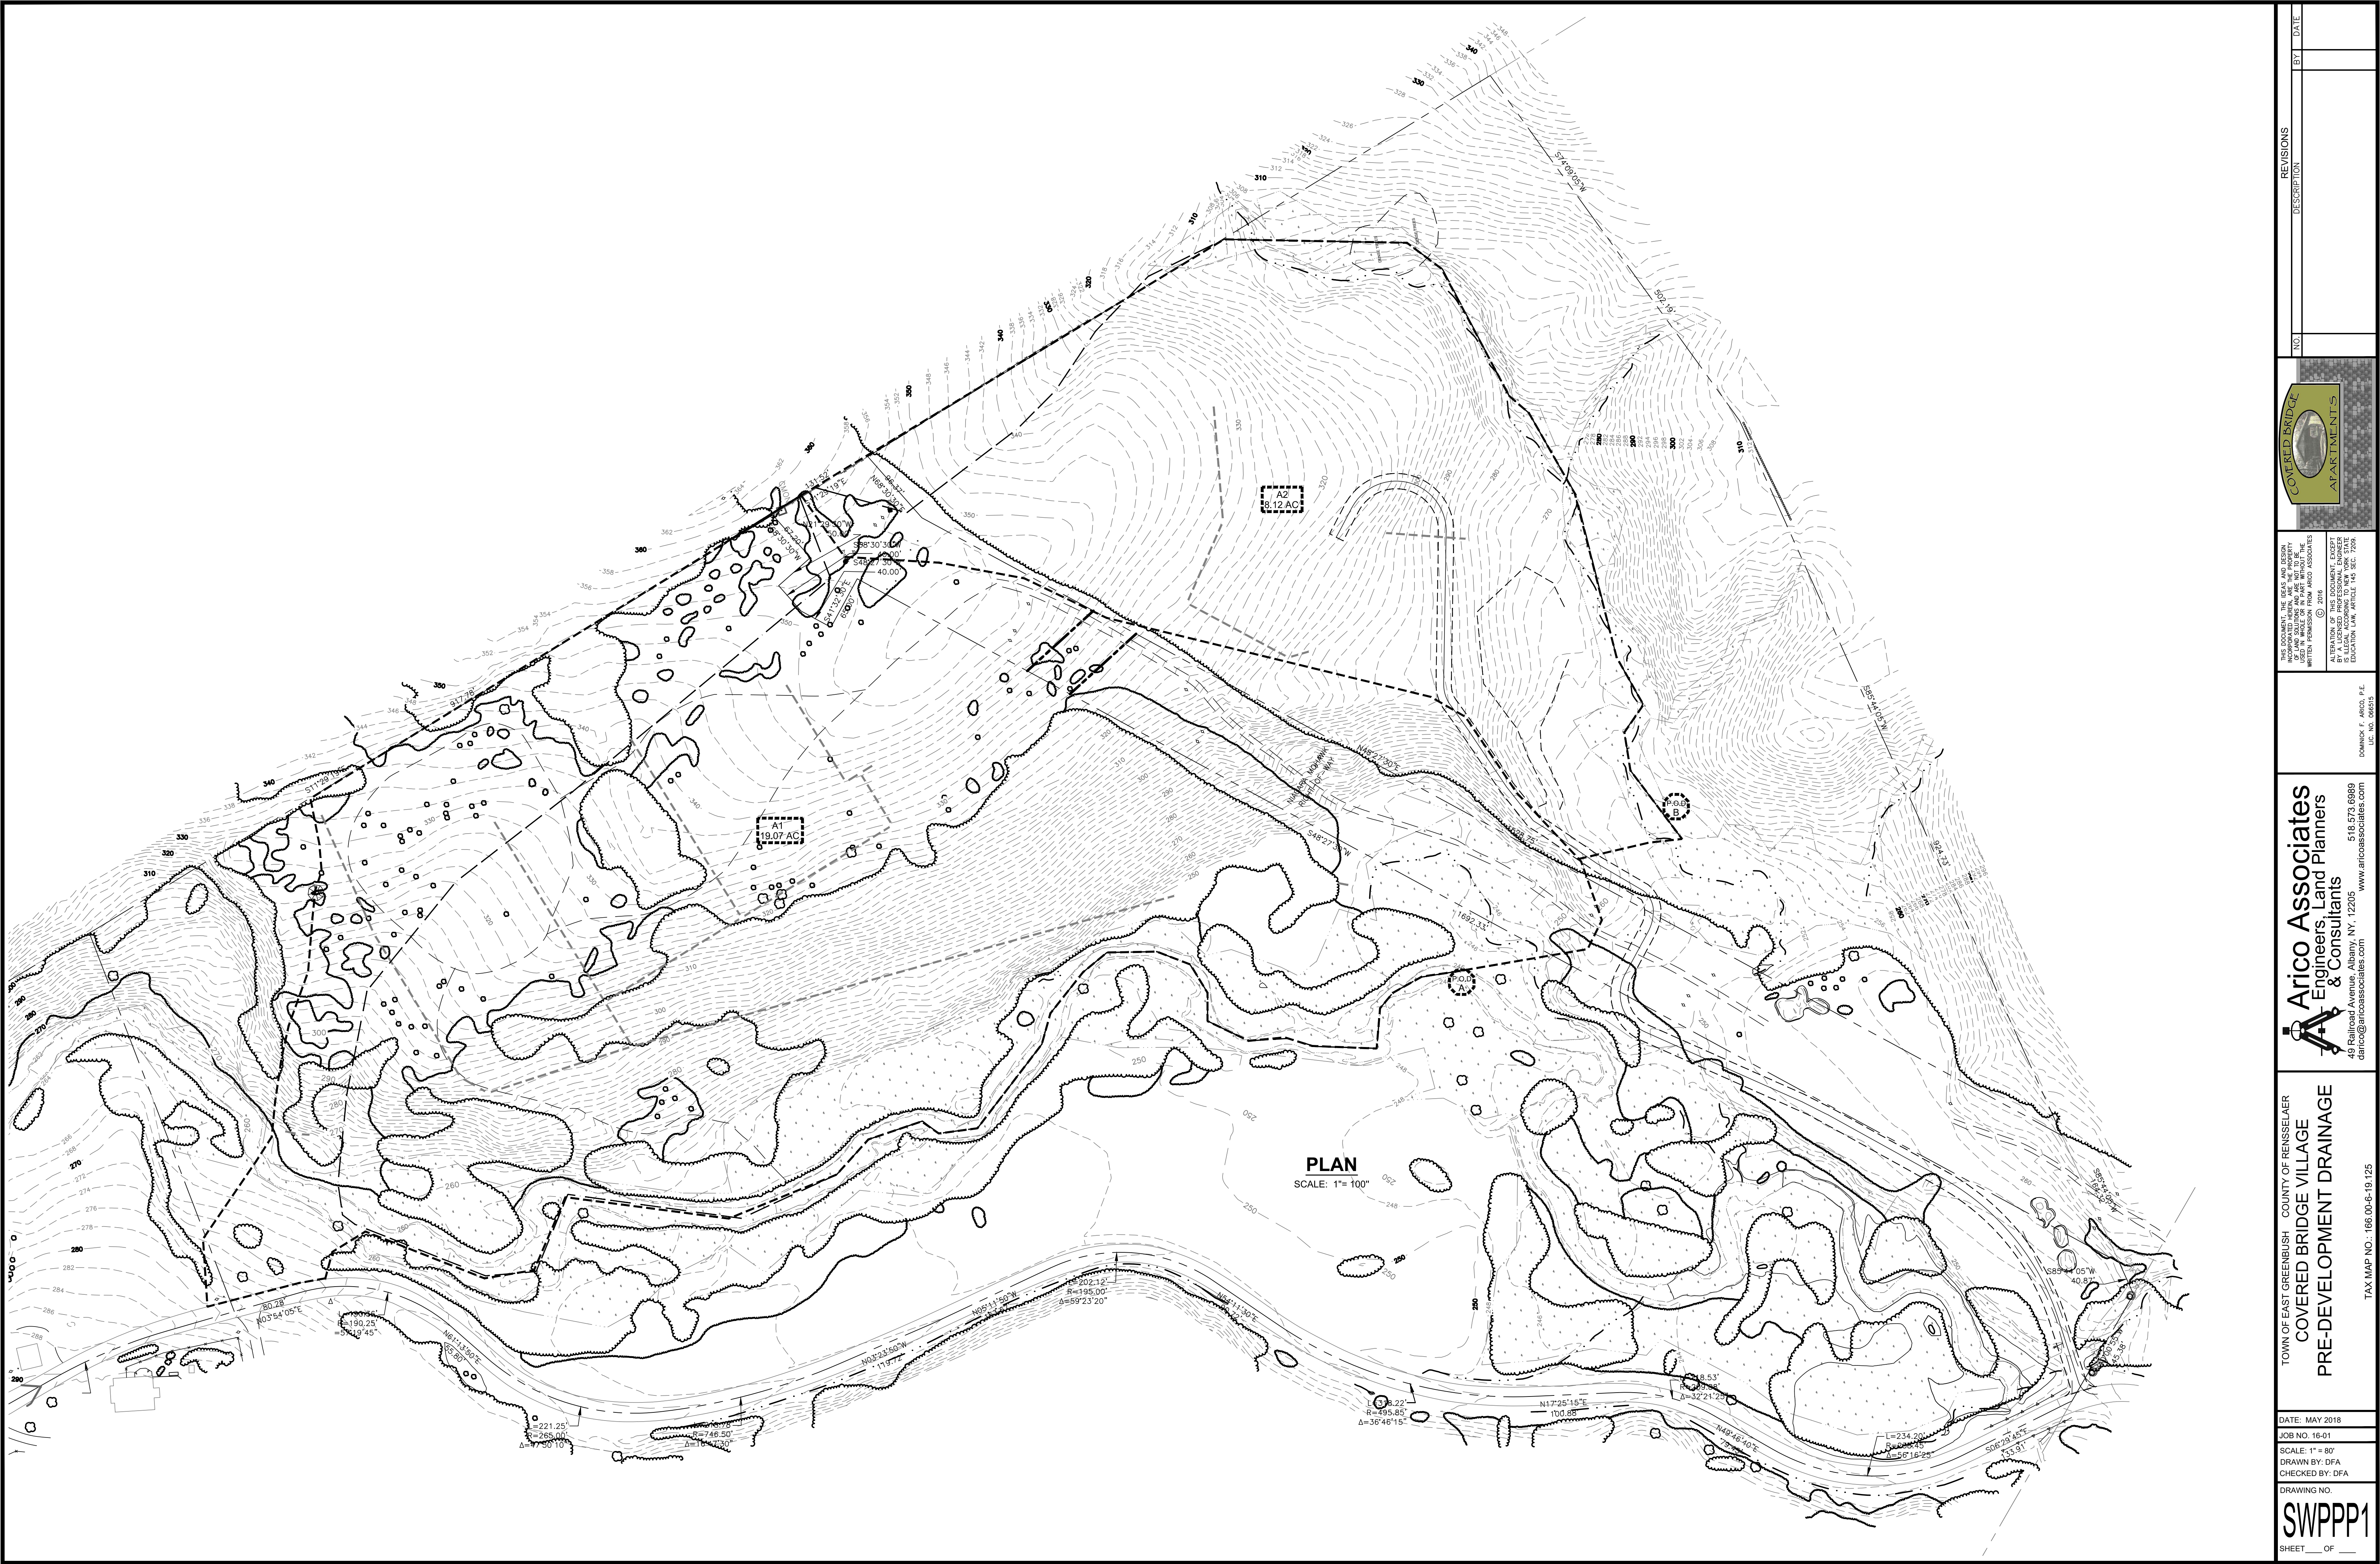

DATE: MAY 2018

JOB NO. 16-01

SCALE: 1" = 80'

DRAWN BY: DFA

CHECKED BY: DFA

DRAWING NO.

SWPPP1

SHEET ____ OF ____

TOWN OF EAST GREENBUSH COUNTY OF RENSSELAER
COVERED BRIDGE VILLAGE
PRE-DEVELOPMENT DRAINAGE

Arico Associates
Engineers, Land Planners
& Consultants

48 Railroad Avenue, Albany, NY 12205
arico@aricoassociates.com
518.573.6669
www.aricoassociates.com


NO. DESCRIPTION

REVISIONS

BY DATE

COVERED BRIDGE
APARTMENTS

THE CONTENTS OF THIS MAP AND DESIGN INFORMATION ARE THE PROPERTY OF ARICO ASSOCIATES AND SHALL NOT BE REPRODUCED OR USED IN WHOLE OR IN PART WITHOUT THE WRITTEN PERMISSION OF ARICO ASSOCIATES © 2018.
ALTERNATION OF THIS DOCUMENT, EXCEPT BY A LICENSED PROFESSIONAL ENGINEER OR SURVEYOR, IS PROHIBITED BY THE EDUCATION LAW, ARTICLE 145, SEC. 7209.

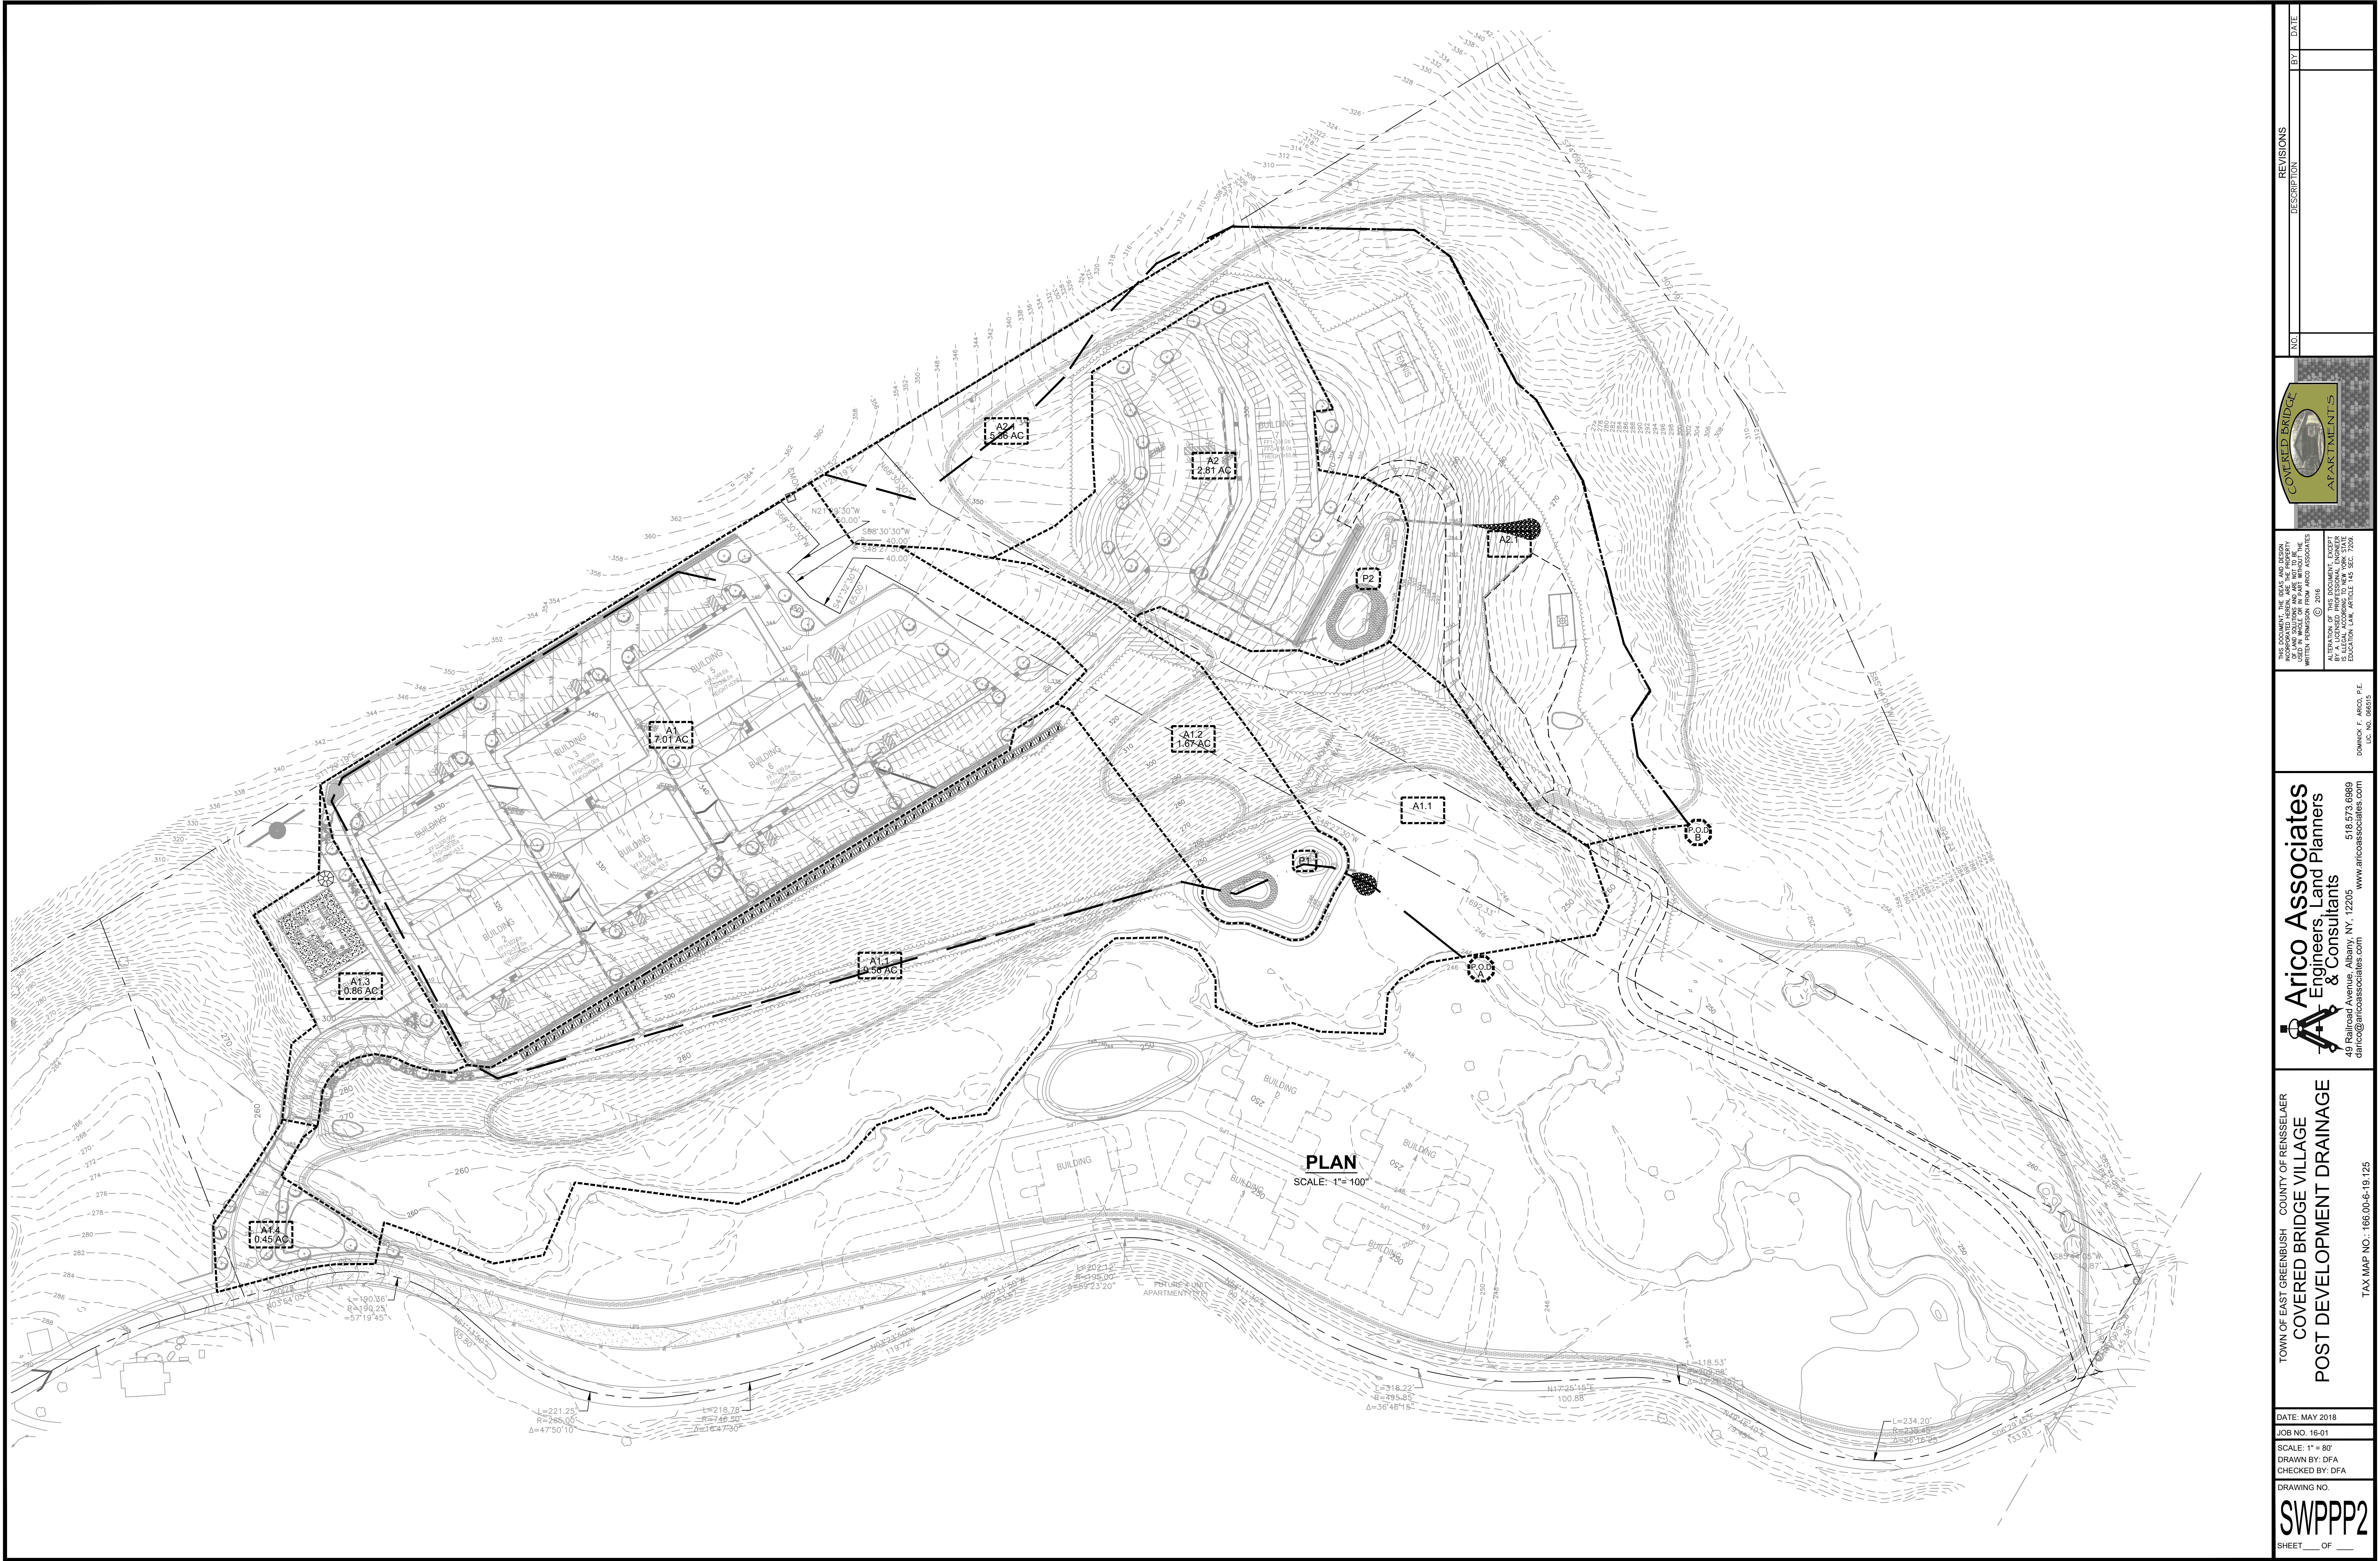

DATE: MAY 2018

JOB NO. 16-01

SCALE: 1" = 80'

DRAWN BY: DFA

CHECKED BY: DFA

DRAWING NO.

SWPPP2

SHEET 1 OF 1

TOWN OF EAST GREENWICH COUNTY OF RENSSELAER

COVERED BRIDGE VILLAGE

POST DEVELOPMENT DRAINAGE

Arico Associates

Engineers, Land Planners & Consultants

49 Railroad Avenue, Albany, NY 12205

518.273.6869

www.aricoassociates.com


arico@aricoassociates.com

COVERED BRIDGE APARTMENTS

THE COMPANY, THE STATE AND DESIGN PROFESSIONALS ARE NOT RESPONSIBLE FOR THE ACCURACY OF THE INFORMATION PROVIDED IN THIS DOCUMENT. THE INFORMATION IS PROVIDED FOR INFORMATIONAL PURPOSES ONLY AND IS NOT TO BE USED FOR ANY OTHER PURPOSE. THE INFORMATION IS PROVIDED AS IS, WITHOUT WARRANTY, AND THE USER ASSUMES ALL LIABILITY FOR ANY AND ALL DAMAGES, INCLUDING REASONABLE ATTORNEY'S FEES, ARISING OUT OF OR FROM THE USE OF THIS DOCUMENT. THE INFORMATION IS PROVIDED AS IS, WITHOUT WARRANTY, AND THE USER ASSUMES ALL LIABILITY FOR ANY AND ALL DAMAGES, INCLUDING REASONABLE ATTORNEY'S FEES, ARISING OUT OF OR FROM THE USE OF THIS DOCUMENT.

REVISIONS

NO. DESCRIPTION BY DATE

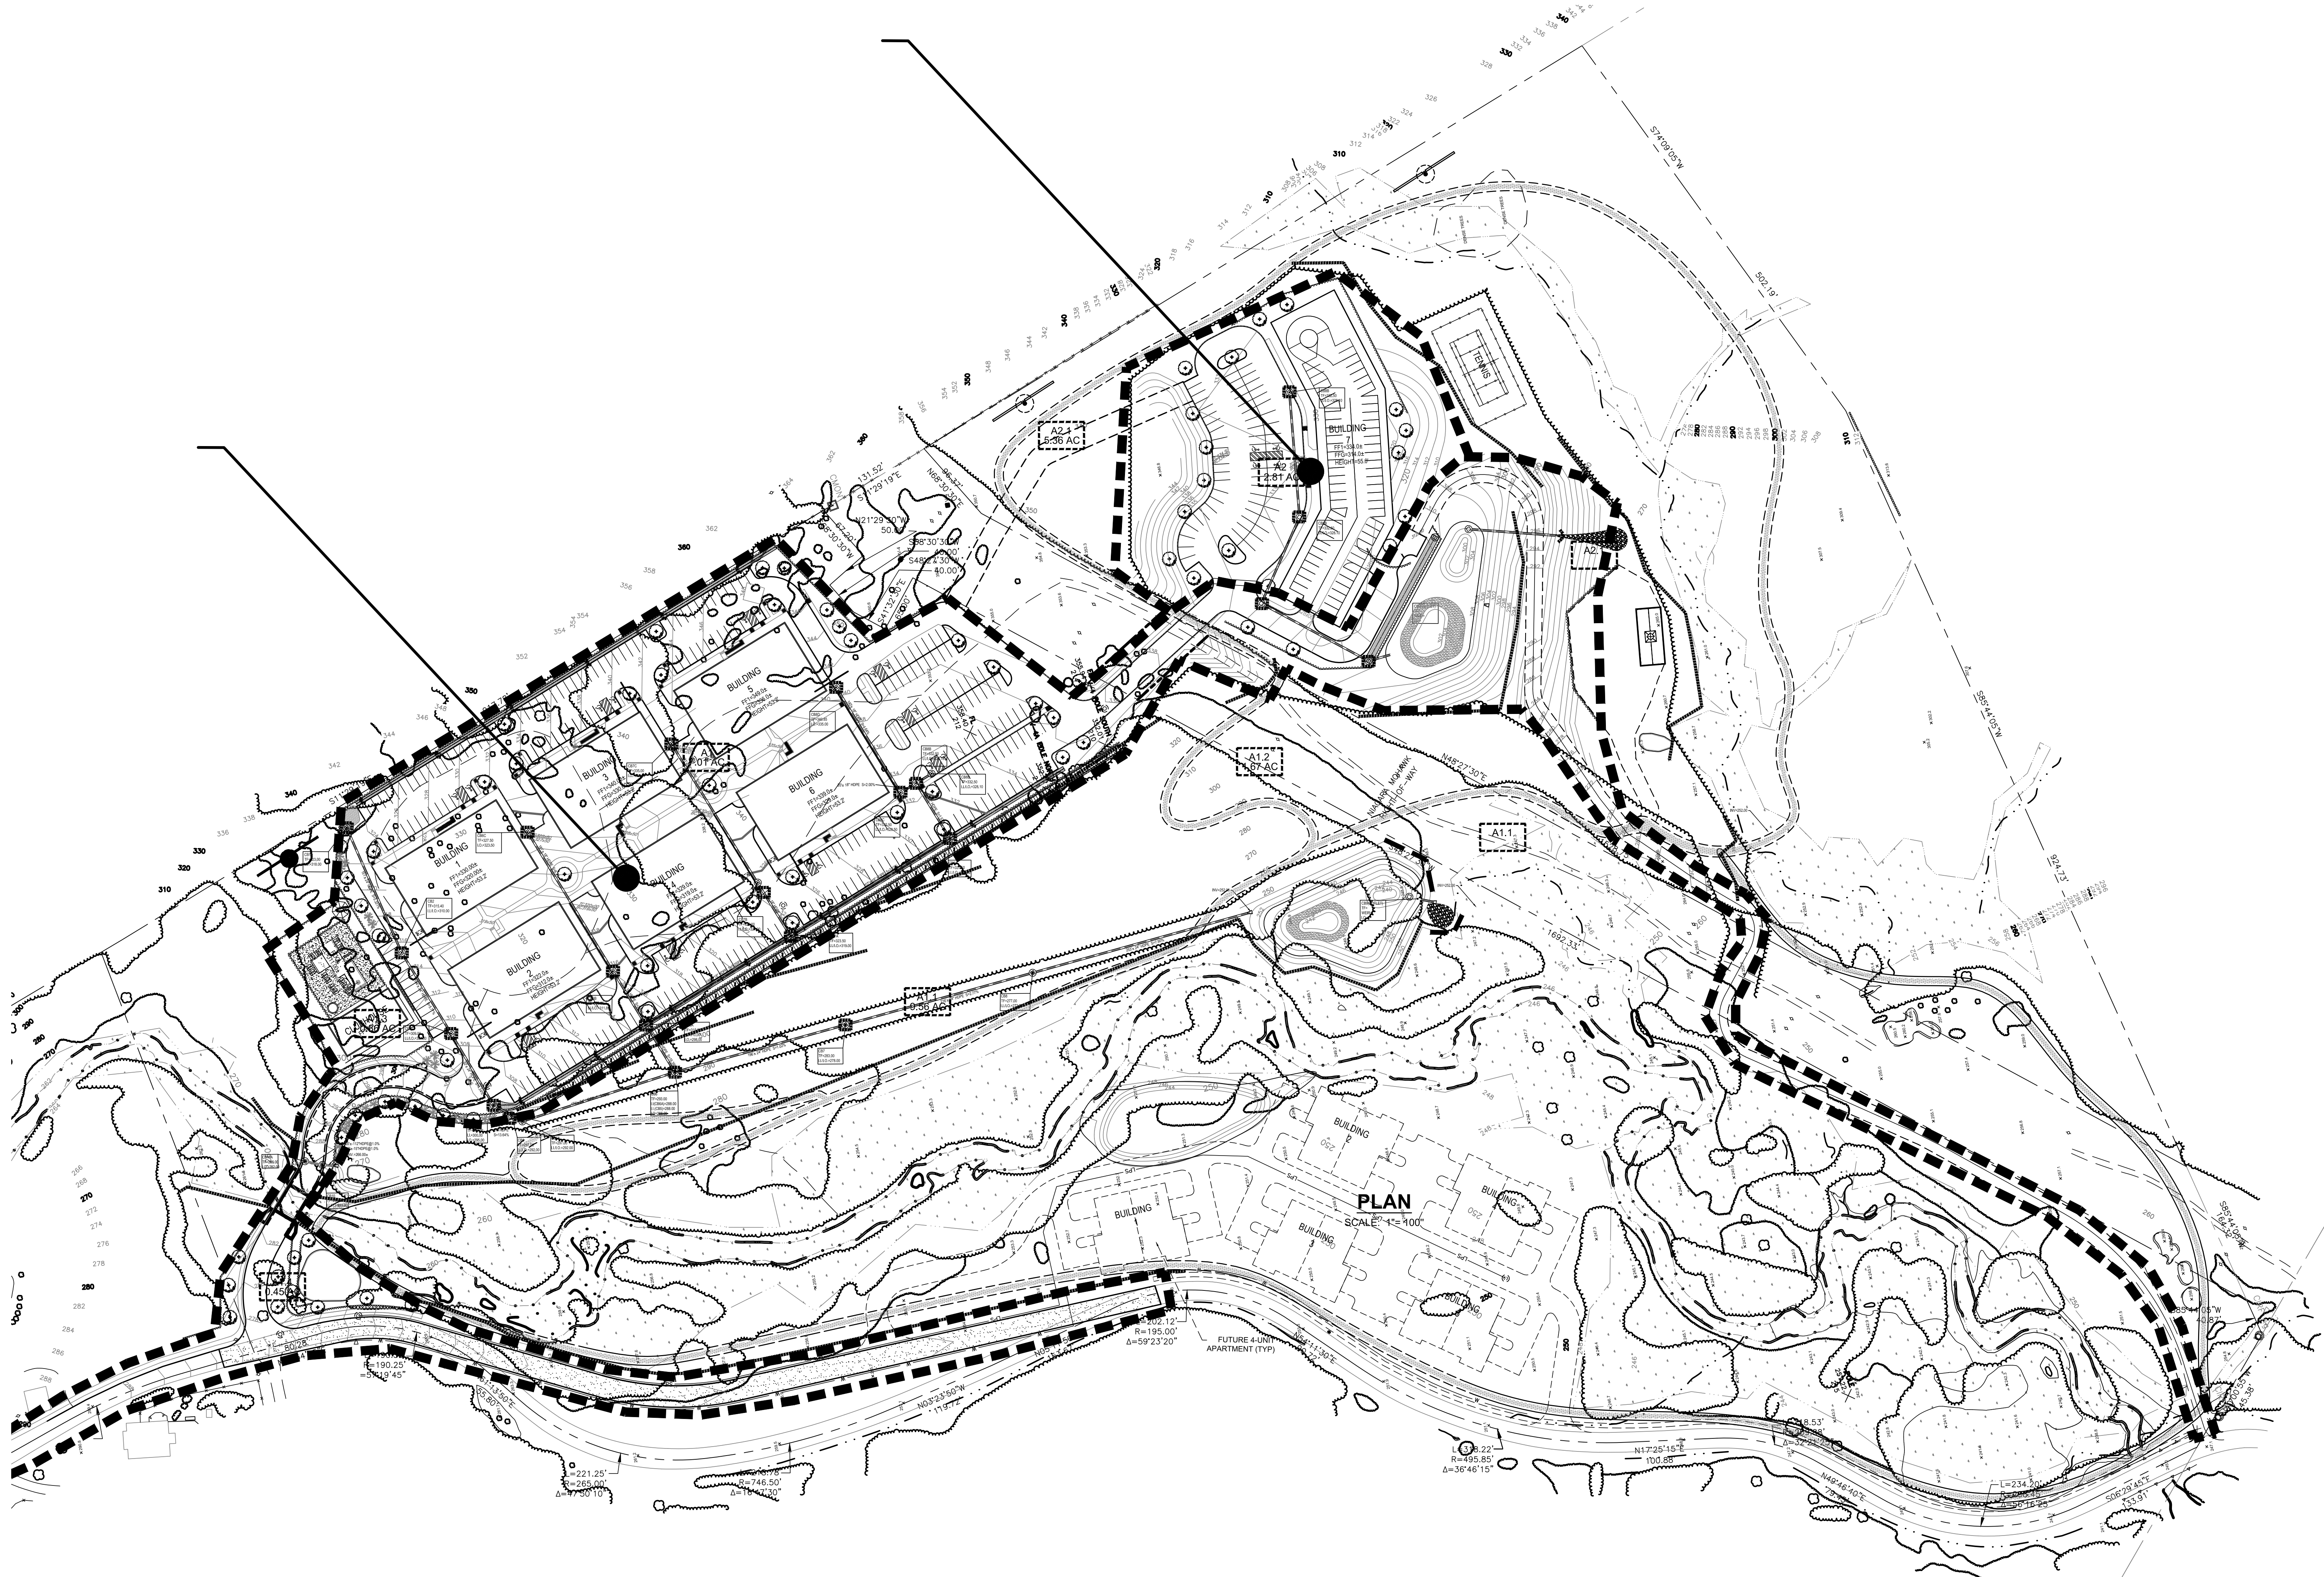

DATE: MAY 2018

JOB NO. 16-01

SCALE: 1" = 80'

DRAWN BY: DFA

CHECKED BY: DFA

DRAWING NO.

SWPPP4

SHEET 1 OF 1


TOWN OF EAST GREENBUSH COUNTY OF RENSSELAER

COVERED BRIDGE VILLAGE

EROSION & SEDIMENT

CONTROL PLAN

TAX MAP NO.: 166.00-6-19.125

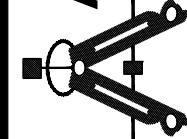

Arico Associates
Engineers, Land Planners
& Consultants

49 Railroad Avenue, Albany, NY 12205
518.573.6869
www.aricoassociates.com
arico@aricoassociates.com

THE CONTENTS OF THIS MAP AND DESIGN INFORMATION HEREIN ARE THE PROPERTY OF ARICO ASSOCIATES, INC. AND ARE NOT TO BE REPRODUCED OR TRANSMITTED IN ANY FORM OR BY ANY MEANS, ELECTRONIC OR MECHANICAL, INCLUDING PHOTOCOPYING, RECORDING, OR BY ANY INFORMATION STORAGE AND RETRIEVAL SYSTEM, WITHOUT THE WRITTEN PERMISSION OF ARICO ASSOCIATES, INC. © 2018.


ALTERATION OF THIS DOCUMENT EXCEPT BY A LICENSED PROFESSIONAL ENGINEER OR ARCHITECT IS PROHIBITED BY THE EDUCATION LAW, ARTICLE 145, SECTION 7202.

DANIEL F. ARICO, P.E.
LICENSE NO. 086915

COVERED BRIDGE APARTMENTS

REVISIONS

NO. DESCRIPTION BY DATE

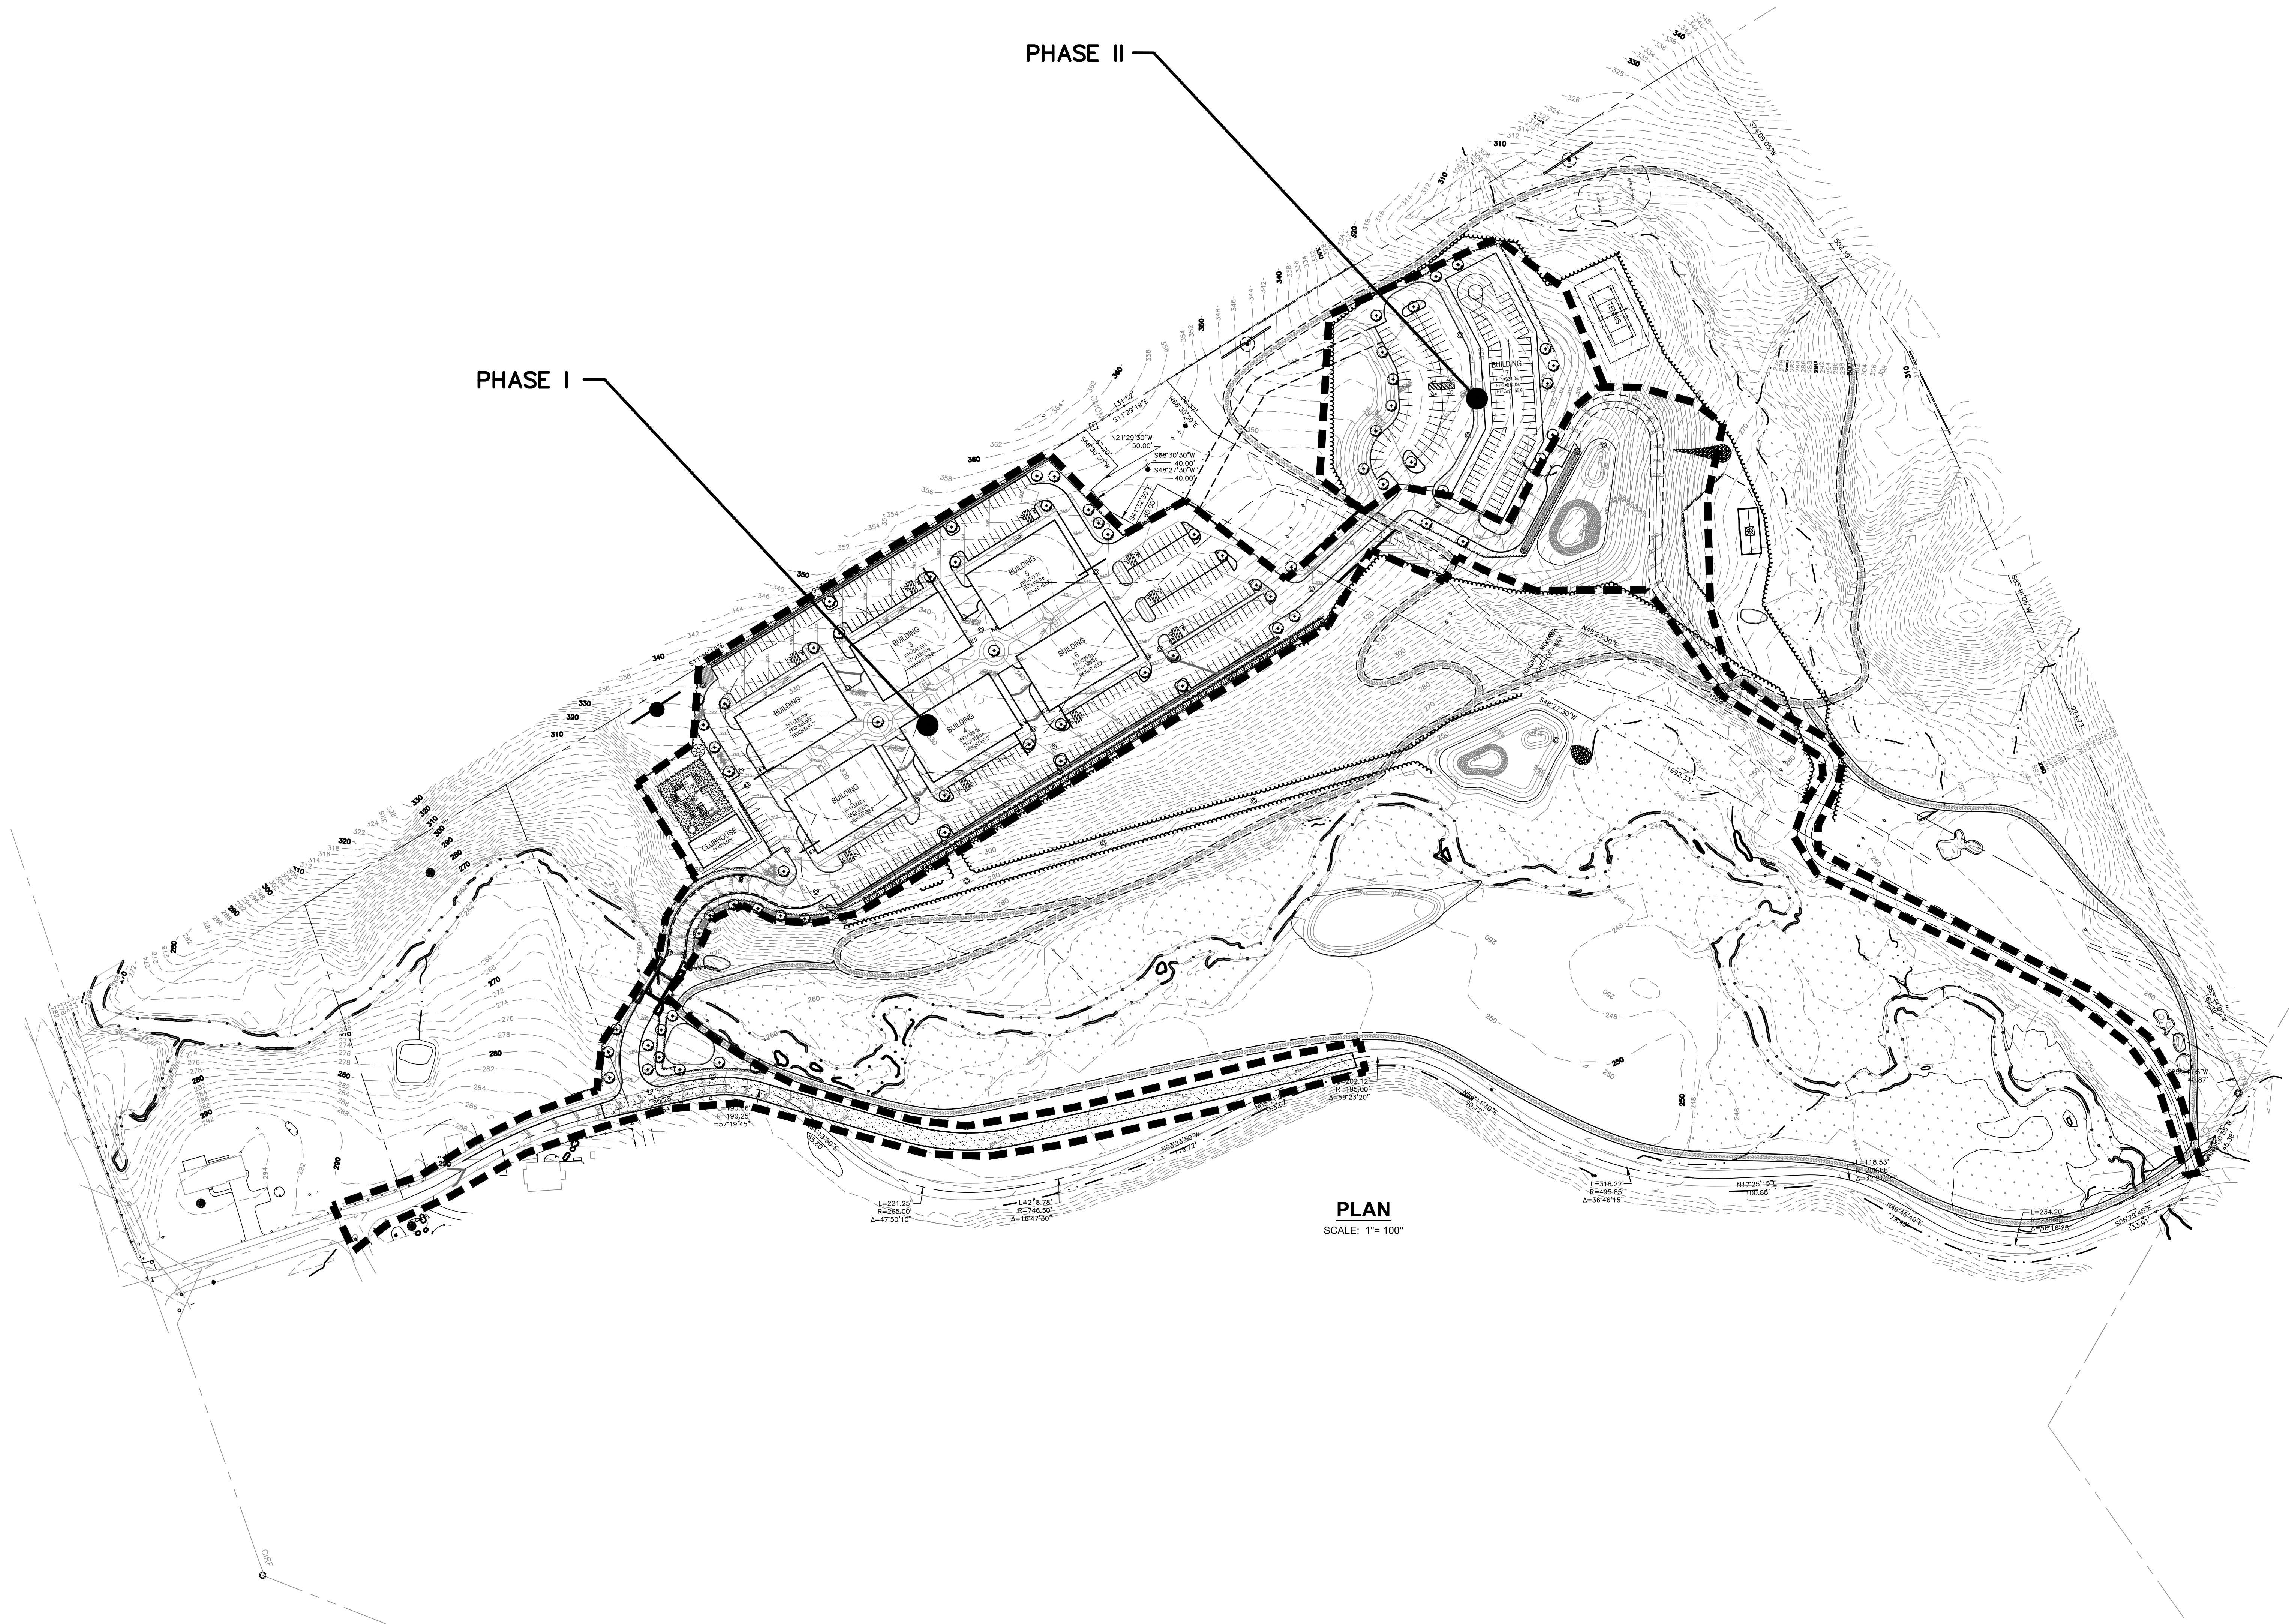

TOWN OF EAST GREENBUSH COUNTY OF RENSSELAER COVERED BRIDGE VILLAGE OVERALL GRADING PLAN		Arico Associates Engineers, Land Planners & Consultants 49 Railroad Avenue, Albany, NY 12205 518.573.6869 www.aricoassociates.com arico@aricoassociates.com		THIS DOCUMENT, THE DATA AND DESIGN INFORMATION HEREIN, ARE THE PROPERTY OF ARICO ASSOCIATES AND ARE NOT TO BE REPRODUCED OR USED IN ANY MANNER WITHOUT THE WRITTEN PERMISSION OF ARICO ASSOCIATES. © 2018. ALTERATION OF THIS DOCUMENT, EXCEPT BY A LICENSED PROFESSIONAL ENGINEER OR ARCHITECT, IS PROHIBITED BY THE EDUCATION LAW, ARTICLE 145, SECTION 1702. DRAWN BY: DFA CHECKED BY: DFA DATE: MAY 2018 JOB NO. 16-01 SCALE: 1" = 80' DRAWN BY: DFA CHECKED BY: DFA DRAWING NO. SWPPP5 SHEET ____ OF ____		NO. DESCRIPTION DATE	
---	--	--	--	--	--	------------------------------------	--