




REFERENCE PLANS:
1. SITE PLAN EXISTING CONDITIONS AND ARRAY LAYOUT FROM ELP GREENBUSH SOLAR, BY ENVIRONMENTAL DESIGN PARTNERSHIP DATED FEBRUARY 1, 2022, REVISED 04/13/2022

UTILITY NOTES:
1. LOCATION OF UNDERGROUND UTILITIES IS NOT COMPLETE. CONTRACTOR RESPONSIBLE FOR LOCATING UNDERGROUND UTILITIES.
2. CALL DIG-SAFE AT 1-800-DIG-SAFE PRIOR TO THE COMMENCEMENT OF ANY CONSTRUCTION ACTIVITY.

LANDSCAPE NOTES:
1. ALL PLANTS TO BE INSTALLED WITH CLEAN PLANTING MIX CONTAINING MINIMUM 30% ORGANIC MATTER. FREE OF STONES, WEEDS AND DELETERIOUS MATTER.
2. PROVIDE MINIMUM 3 TIMES EXISTING ROOTBALL VOLUME OF APPROVED PLANTING MIX.
3. PROVIDE 3" DOUBLE GROUND, NATURAL BARK MULCH
4. STAKE AS NECESSARY.
5. ALL LAWN AREAS DISTURBED DURING PLANTING SHALL BE RESTORED WITH CLEAN TOPSOIL, SEED AND STRAW MULCH, MIN. 3/4" THICK

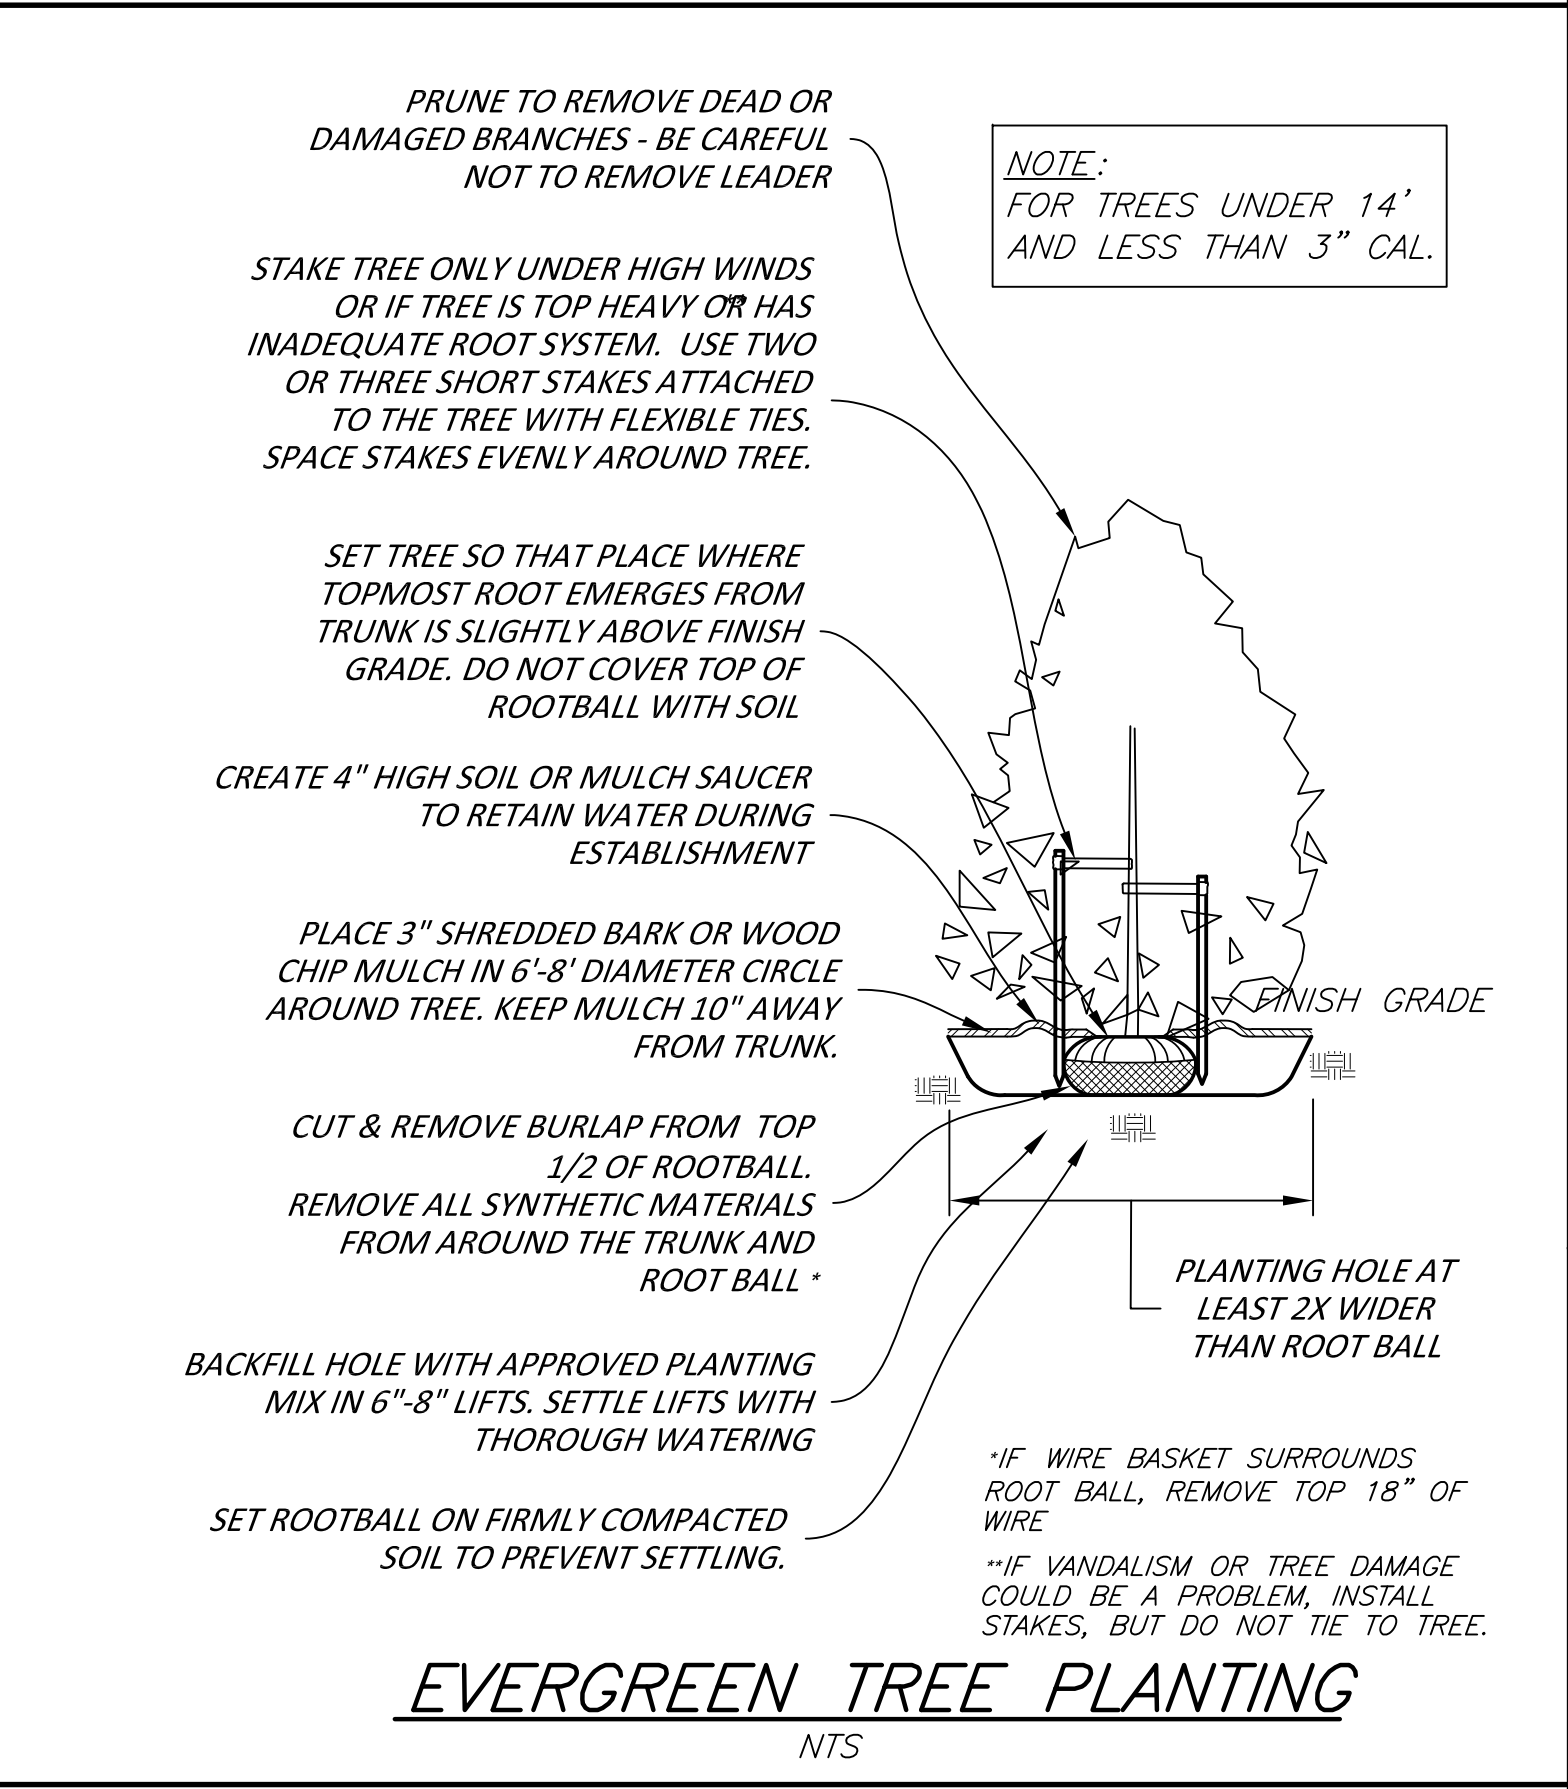

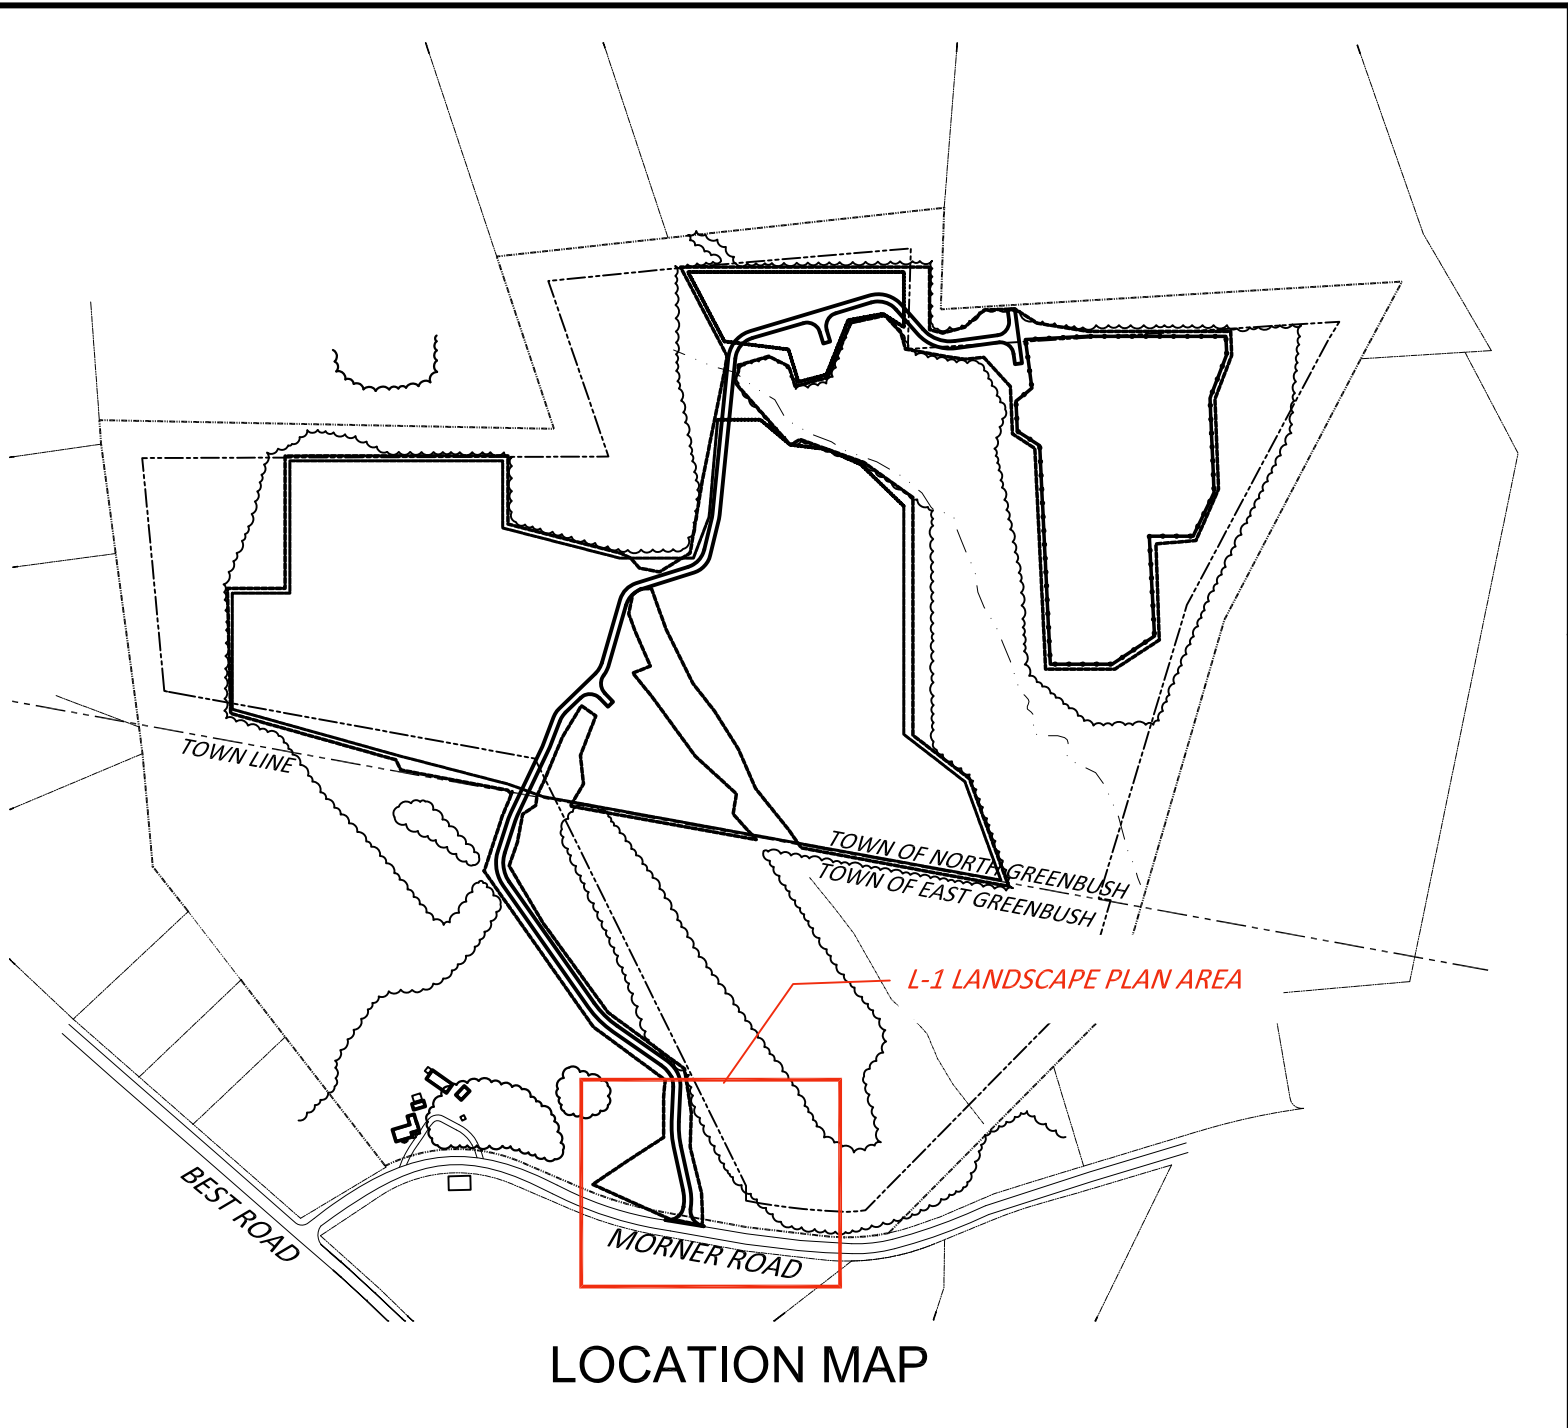

HUBBARD
LAND DESIGN

ELP GREENBUSH

PREPARED FOR:
EAST LIGHT PARTNERS
CAMBRIDGE, MA

PURPOSE OF DRAWING:
FOR STAKEHOLDER REVIEW
MAY 18, 2022
NOT FOR CONSTRUCTION

LANDSCAPE PLAN

REVISION

NO.	DESCRIPTION

PREPARED BY:
HUBBARD LAND DESIGN
E. ADAM HUBBARD, RLA
492 BEEBE RD.
PUTNEY, VT 05346
802-380-5875
Adam@HubbardLandDesign.com

SCALE 1"=20' @ 24X36"

DATE 05/18/2022

PAGE **L-1**

LANDSCAPE PLAN

REVISION

PREPARED BY:
HUBBARD LAND DESIGN
E. ADAM HUBBARD, RLA
492 BEEBE RD.
PUTNEY, VT 05346
802-380-5875
Adam@HubbardLandDesign.com

SCALE 1"=20' @ 24X36"

DATE 05/18/2022

PAGE L-2

LANDS N/F OF
MARK A. WOODWARD AND
SHELLY WOODWARD

NOTE:
TREES SHOWN AT APPROX.
2/3RDS MATURE DIAMETER, (16-20' DIA.)


ALLOW VEGETATION TO RE-ESTABLISH (NO MOWING)

PLANTED SCREEN,
SEE PLANT LIST.

LIMITS OF CONSTRUCTION. NO CLEARING
OR TREE TRIMMING BEYOND LIMITS OF
CONSTRUCTION

PLANT LIST:

AB	ABIES BALSAMEA	BALSAM FIR	5-6'
AC	AMALANCHIER CANADENSIS	SERVICEBERRY	4-5'
JV	JUNIPERUS VIRGINIANA	EASTERN RED CEDAR	5-6'
PG	PICEA GLAUCA	WHITE SPRUCE	5-6'
CS	CORNUS SERICEA	REDOSIER DOGWOOD	3-4'

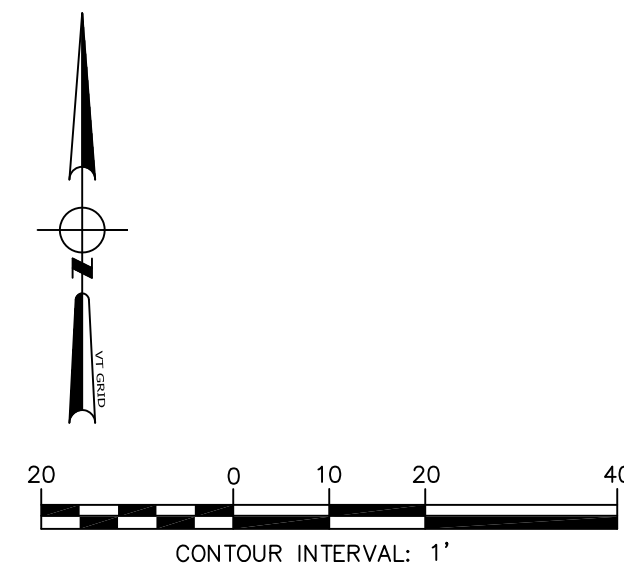

SOLAR ARRAY

PRUNE TO REMOVE DEAD OR
DAMAGED BRANCHES - BE CAREFUL
NOT TO REMOVE LEADER

STAKE TREE ONLY UNDER HIGH WINDS
OR IF TREE IS TOP HEAVY OR HAS
INADEQUATE ROOT SYSTEM. USE TWO
OR THREE SHORT STAKES ATTACHED
TO THE TREE WITH FLEXIBLE TIES.
SPACE STAKES EVENLY AROUND TREE.

SET TREE SO THAT PLACE WHERE
TOPMOST ROOT EMERGES FROM
TRUNK IS SLIGHTLY ABOVE FINISH
GRADE. DO NOT COVER TOP OF
ROOTBALL WITH SOIL

CREATE 4" HIGH SOIL OR MULCH SAUCER
TO RETAIN WATER DURING
ESTABLISHMENT

PLACE 3" SHREDDED BARK OR WOOD
CHIP MULCH IN 6'-8" DIAMETER CIRCLE
AROUND TREE. KEEP MULCH 10" AWAY
FROM TRUNK.

CUT & REMOVE BURLAP FROM TOP
1/2 OF ROOTBALL.
REMOVE ALL SYNTHETIC MATERIALS
FROM AROUND THE TRUNK AND
ROOT BALL

BACKFILL HOLE WITH APPROVED PLANTING
MIX IN 6"-8" LIFTS. SETTLE LIFTS WITH
THOROUGH WATERING

SET ROOTBALL ON FIRMLY COMPACTED
SOIL TO PREVENT SETTLING.

NOTE:
FOR TREES UNDER 14'
AND LESS THAN 3" CAL.

"IF WIRE BASKET SURROUNDS
ROOT BALL, REMOVE TOP 18" OF
WIRE
"IF VANDALISM OR TREE DAMAGE
COULD BE A PROBLEM, INSTALL
STAKES, BUT DO NOT TIE TO TREE.

EVERGREEN TREE PLANTING

NTS

LANDSCAPE NOTES


1. ALL PLANTS TO BE INSTALLED WITH CLEAN PLANTING MIX CONTAINING MINIMUM 30% ORGANIC MATTER. FREE OF STONES, WEEDS AND DELETERIOUS MATTER.
2. PROVIDE MINIMUM 3 TIMES EXISTING ROOTBALL VOLUME OF APPROVED PLANTING MIX.
3. PROVIDE 3" DOUBLE GROUND, NATURAL BARK MULCH
4. STAKE AS NECESSARY.
5. ALL LAWN AREAS DISTURBED DURING PLANTING SHALL BE RESTORED WITH CLEAN TOPSOIL, SEED AND STRAW MULCH, MIN. 3/4" THICK

REFERENCE PLANS:


1. SITE PLAN EXISTING CONDITIONS AND ARRAY LAYOUT FROM ELP GREENBUSH SOLAR, BY ENVIRONMENTAL DESIGN PARTNERSHIP DATED FEBRUARY 1, 2022, REVISED 04/13/2022

UTILITY NOTES:

1. LOCATION OF UNDERGROUND UTILITIES IS NOT COMPLETE. CONTRACTOR RESPONSIBLE FOR LOCATING UNDERGROUND UTILITIES.
2. CALL DIG-SAFE AT 1-800-DIG-SAFE PRIOR TO THE COMMENCEMENT OF ANY CONSTRUCTION ACTIVITY.

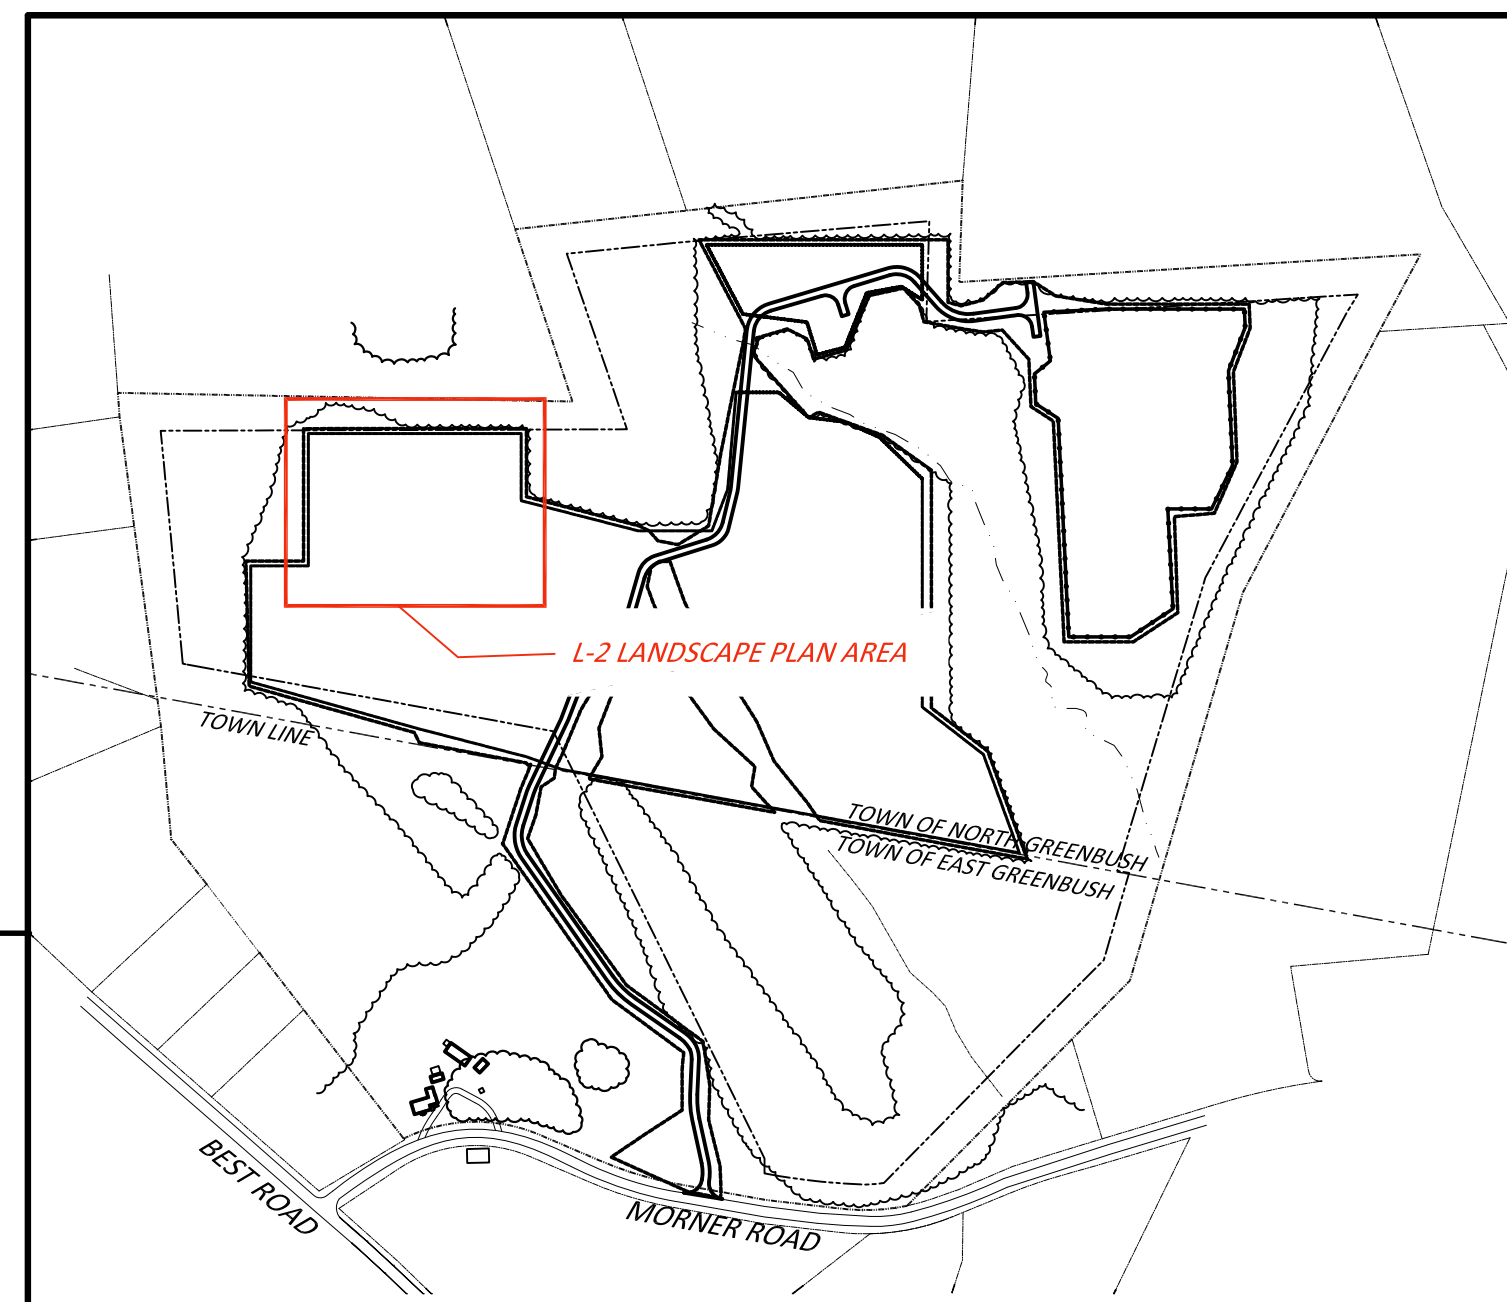

LOCATION MAP

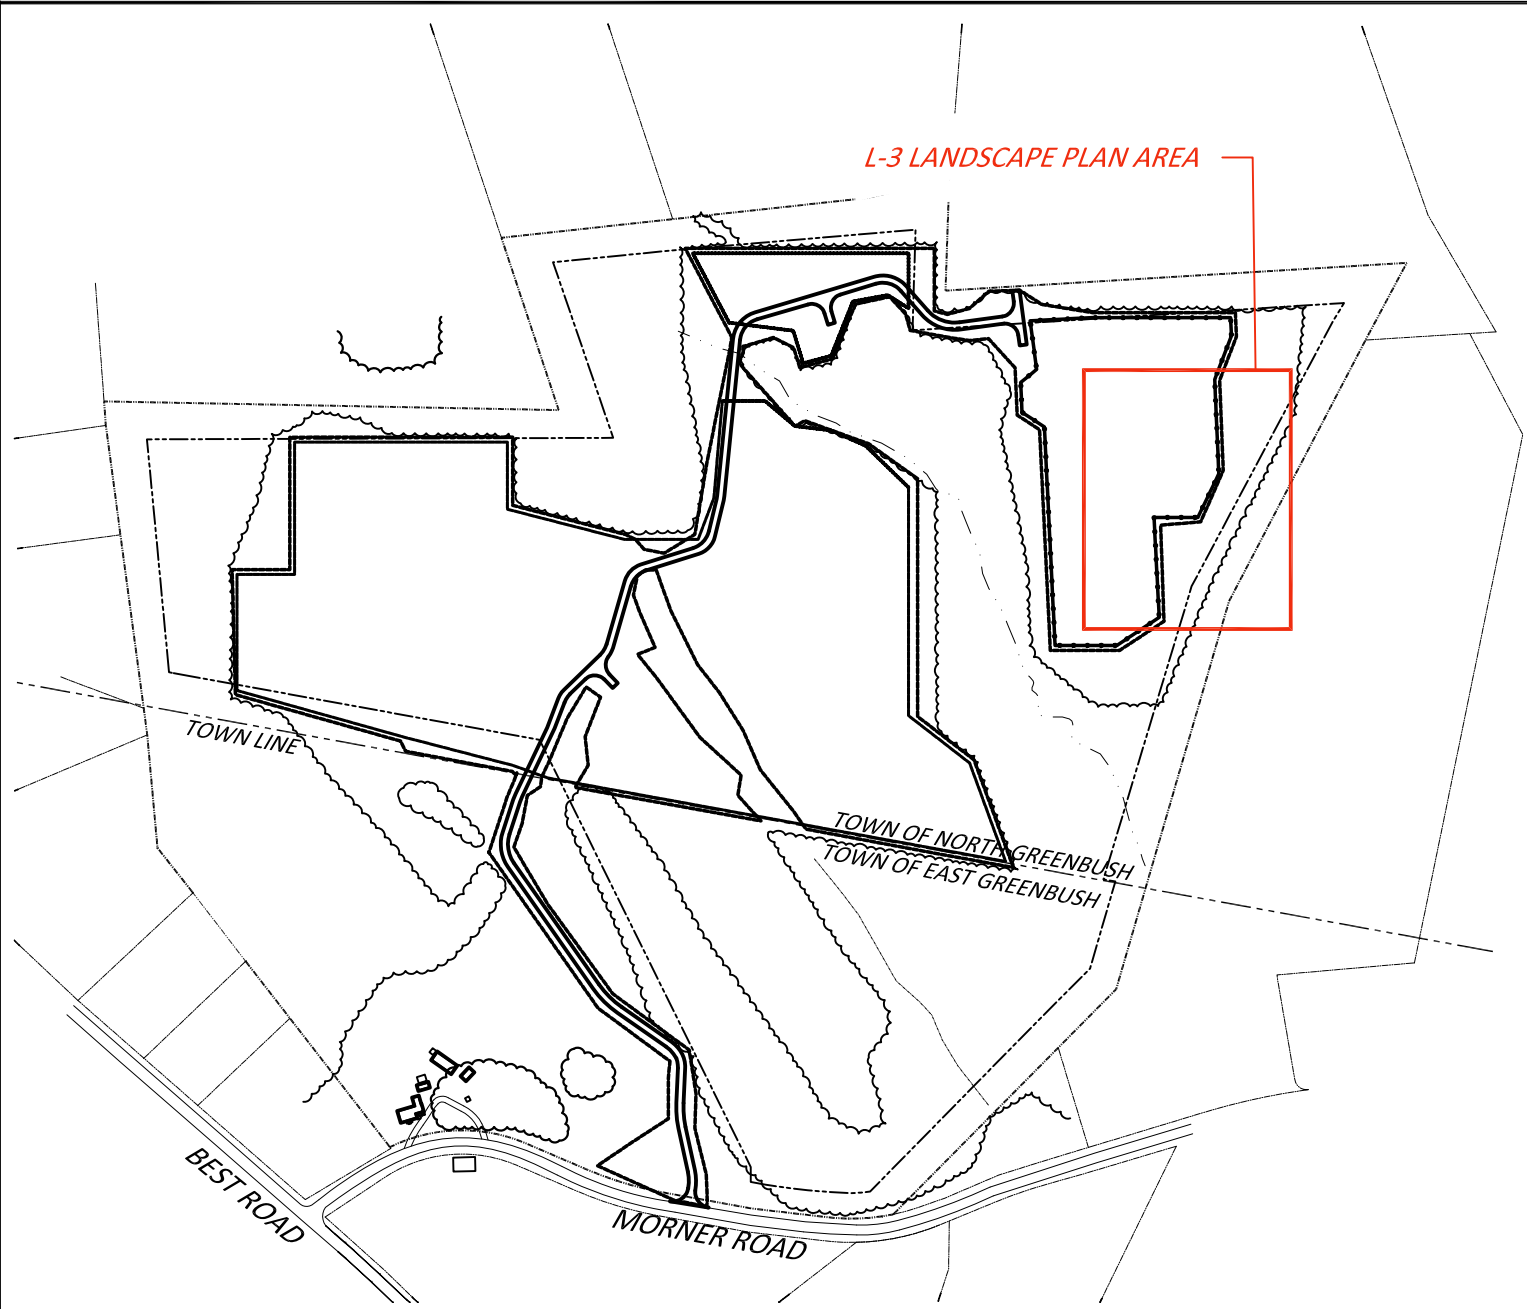

LOCATION MAP

PRUNE TO REMOVE DEAD OR DAMAGED BRANCHES - BE CAREFUL NOT TO REMOVE LEADER

STAKE TREE ONLY UNDER HIGH WINDS OR IF TREE IS TOP HEAVY OR HAS INADEQUATE ROOT SYSTEM. USE TWO OR THREE SHORT STAKES ATTACHED TO THE TREE WITH FLEXIBLE TIES. SPACE STAKES EVENLY AROUND TREE.

SET TREE SO THAT PLACE WHERE TOPMOST ROOT EMERGES FROM TRUNK IS SLIGHTLY ABOVE FINISH GRADE. DO NOT COVER TOP OF ROOTBALL WITH SOIL

CREATE 4" HIGH SOIL OR MULCH SAUCER TO RETAIN WATER DURING ESTABLISHMENT

PLACE 3" SHREDDED BARK OR WOOD CHIP MULCH IN 6'-8" DIAMETER CIRCLE AROUND TREE. KEEP MULCH 10" AWAY FROM TRUNK.

CUT & REMOVE BURLAP FROM TOP 1/2 OF ROOTBALL. REMOVE ALL SYNTHETIC MATERIALS FROM AROUND THE TRUNK AND ROOT BALL *

BACKFILL HOLE WITH APPROVED PLANTING MIX IN 6"-8" LIFTS. SETTLE LIFTS WITH THOROUGH WATERING

SET ROOTBALL ON FIRMLY COMPACTED SOIL TO PREVENT SETTLING.

NOTE: FOR TREES UNDER 14' AND LESS THAN 3" CAL.

PLANTING HOLE AT LEAST 2X WIDER THAN ROOT BALL

*IF WIRE BASKET SURROUNDS ROOT BALL, REMOVE TOP 18" OF WIRE


*IF VANDALISM OR TREE DAMAGE COULD BE A PROBLEM, INSTALL STAKES, BUT DO NOT TIE TO TREE.

EVERGREEN TREE PLANTING
NTS

REFERENCE PLANS:
1. SITE PLAN EXISTING CONDITIONS AND ARRAY LAYOUT FROM ELP GREENBUSH SOLAR, BY ENVIRONMENTAL DESIGN PARTNERSHIP DATED FEBRUARY 1, 2022, REVISED 04/13/2022

UTILITY NOTES:
1. LOCATION OF UNDERGROUND UTILITIES IS NOT COMPLETE. CONTRACTOR RESPONSIBLE FOR LOCATING UNDERGROUND UTILITIES.
2. CALL DIG-SAFE AT 1-800-DIG-SAFE PRIOR TO THE COMMENCEMENT OF ANY CONSTRUCTION ACTIVITY.

LANDSCAPE NOTES
1. ALL PLANTS TO BE INSTALLED WITH CLEAN PLANTING MIX CONTAINING MINIMUM 30% ORGANIC MATTER. FREE OF STONES, WEEDS AND DELETERIOUS MATTER.
2. PROVIDE MINIMUM 3 TIMES EXISTING ROOTBALL VOLUME OF APPROVED PLANTING MIX.
3. PROVIDE 3" DOUBLE GROUND, NATURAL BARK MULCH
4. STAKE AS NECESSARY.
5. ALL LAWN AREAS DISTURBED DURING PLANTING SHALL BE RESTORED WITH CLEAN TOPSOIL, SEED AND STRAW MULCH, MIN. 3/4" THICK

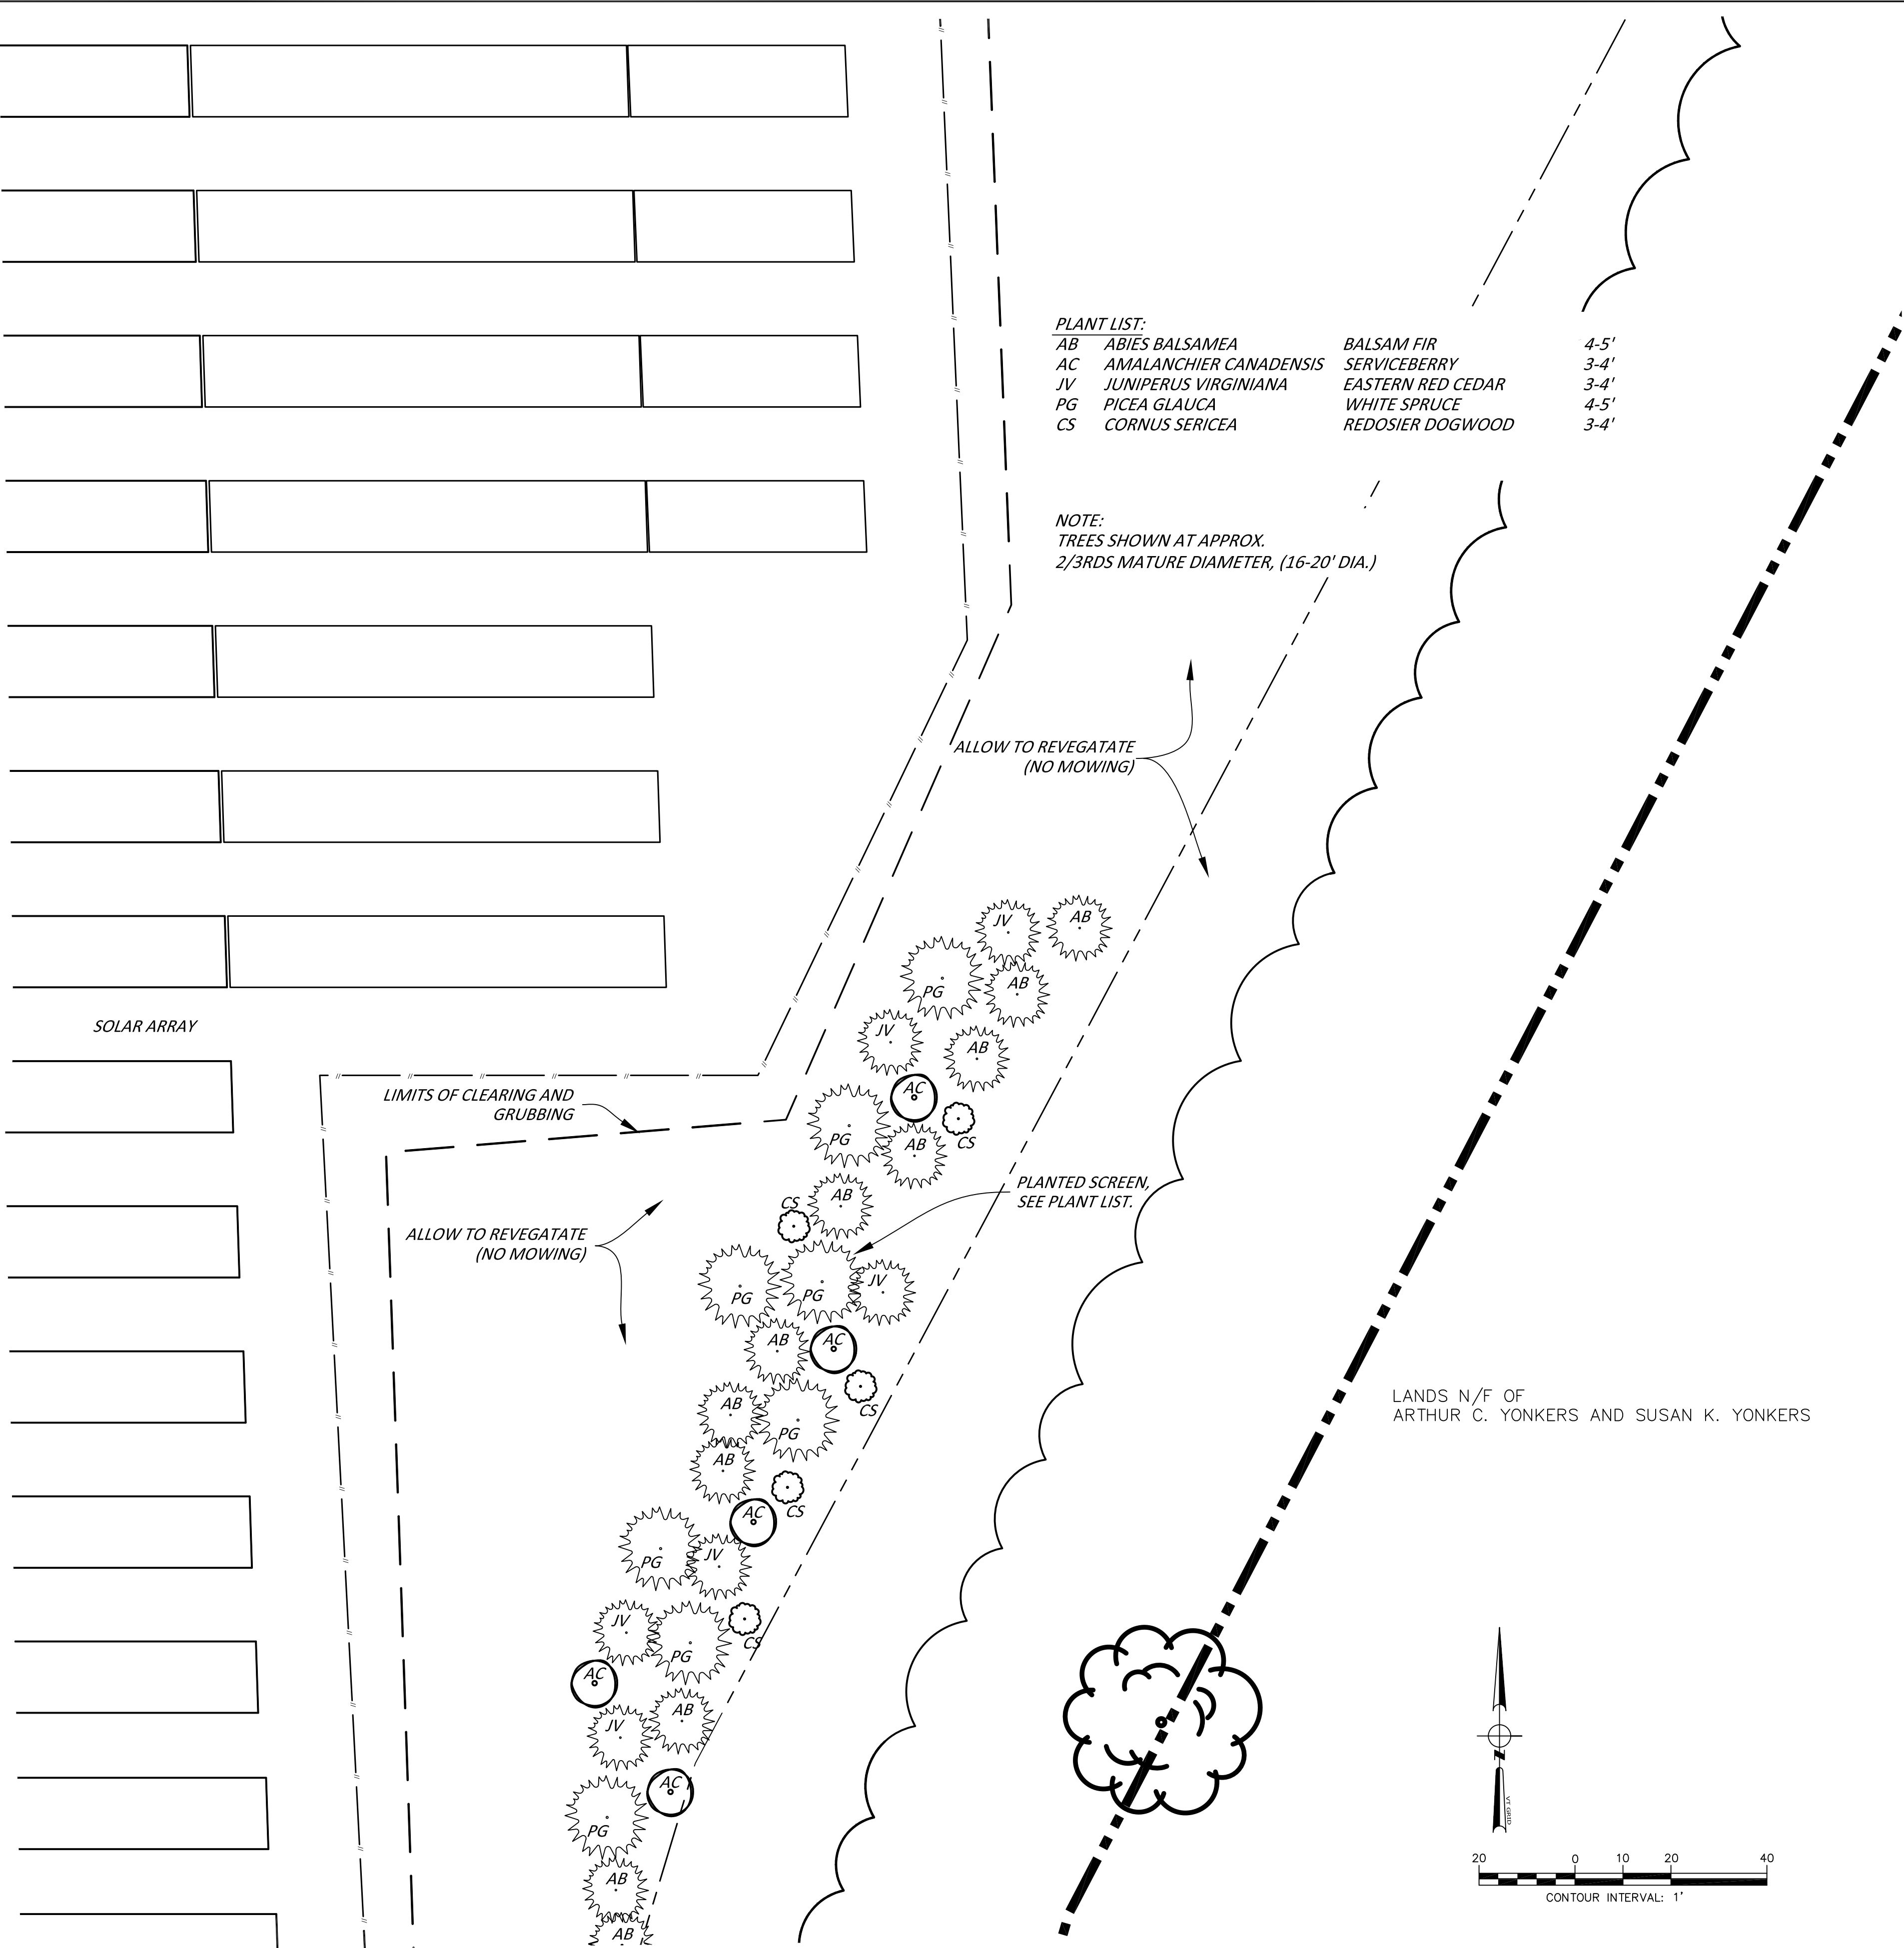

ELP GREENBUSH

PREPARED FOR:
EAST LIGHT PARTNERS
CAMBRIDGE, MA

PURPOSE OF DRAWING:
FOR STAKEHOLDER REVIEW
MAY 18, 2022
NOT FOR CONSTRUCTION

LANDSCAPE PLAN

REVISION

PREPARED BY:
HUBBARD LAND DESIGN
E. ADAM HUBBARD, RLA
492 BEEBE RD.
PUTNEY, VT 05346
802-380-5875
Adam@HubbardLandDesign.com

SCALE 1"=20' @ 24X36"

DATE 05/18/2022

PAGE L-3