
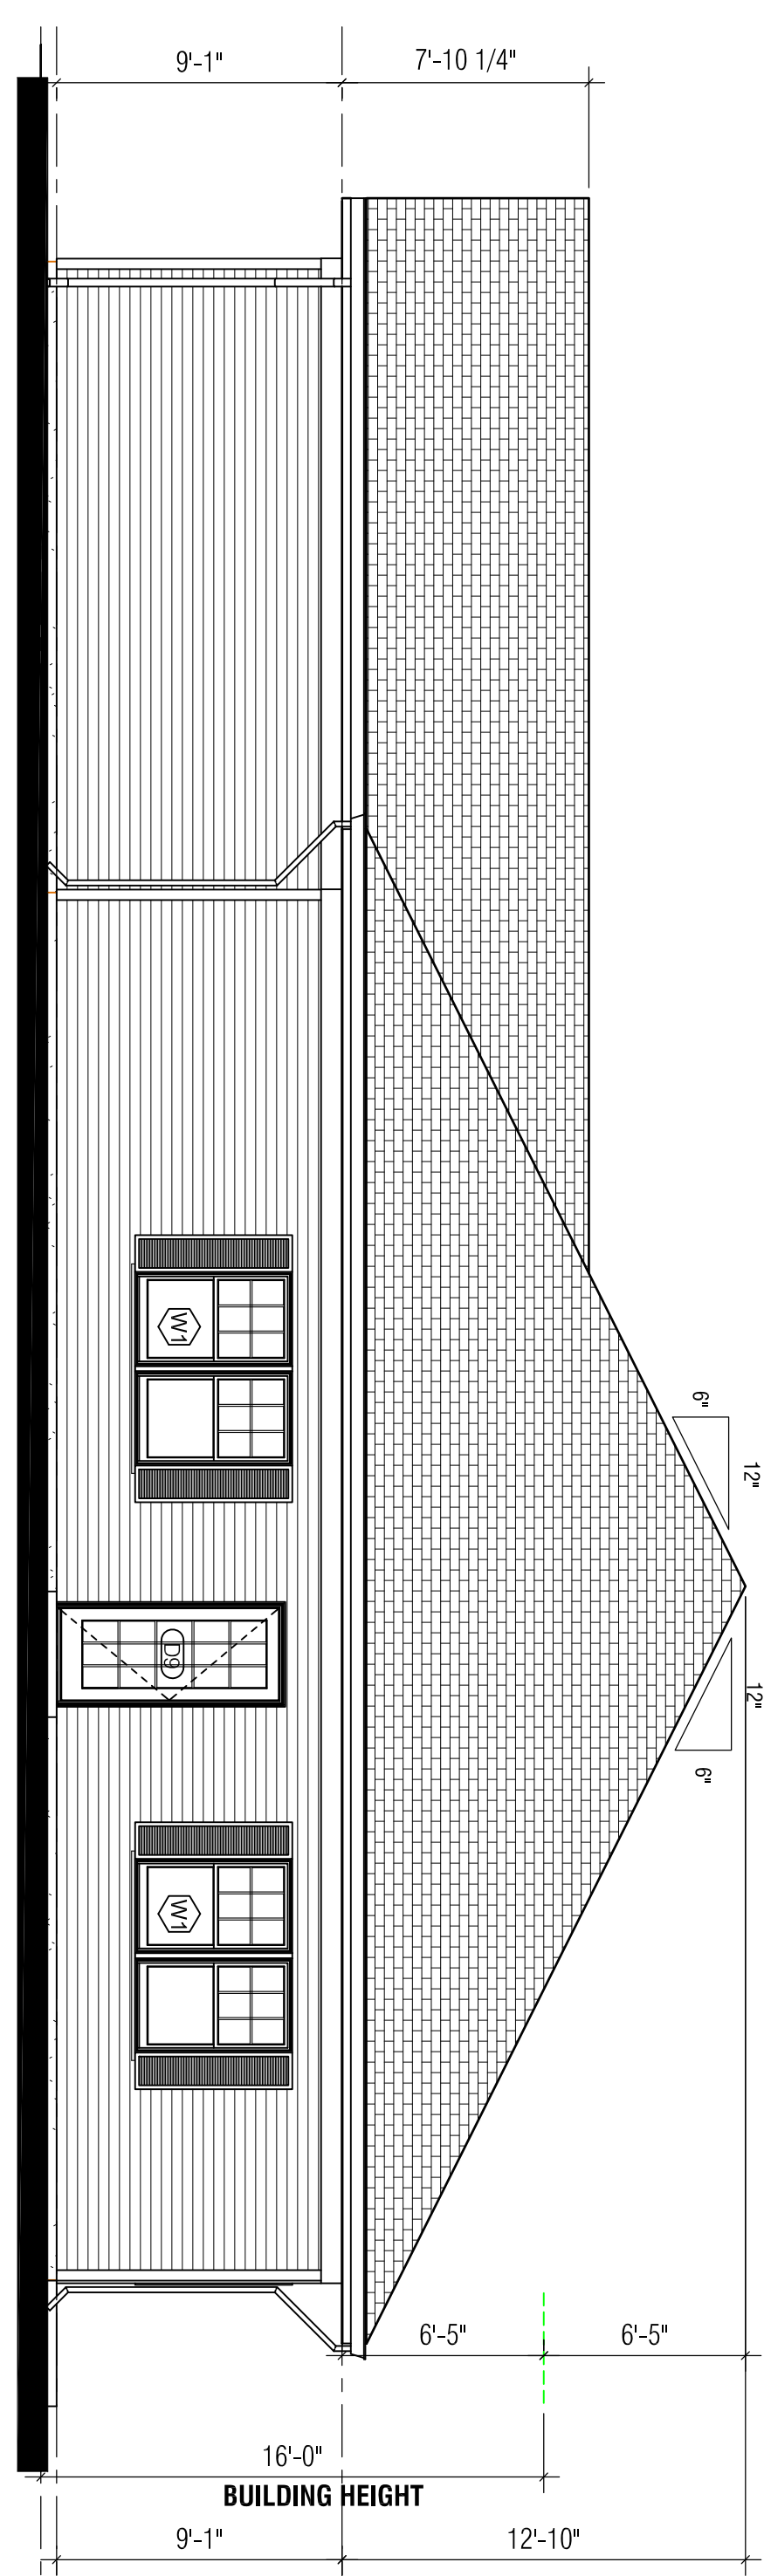



**1**  
3/16" = 1'-0"

**2**  
3/16" = 1'-0"

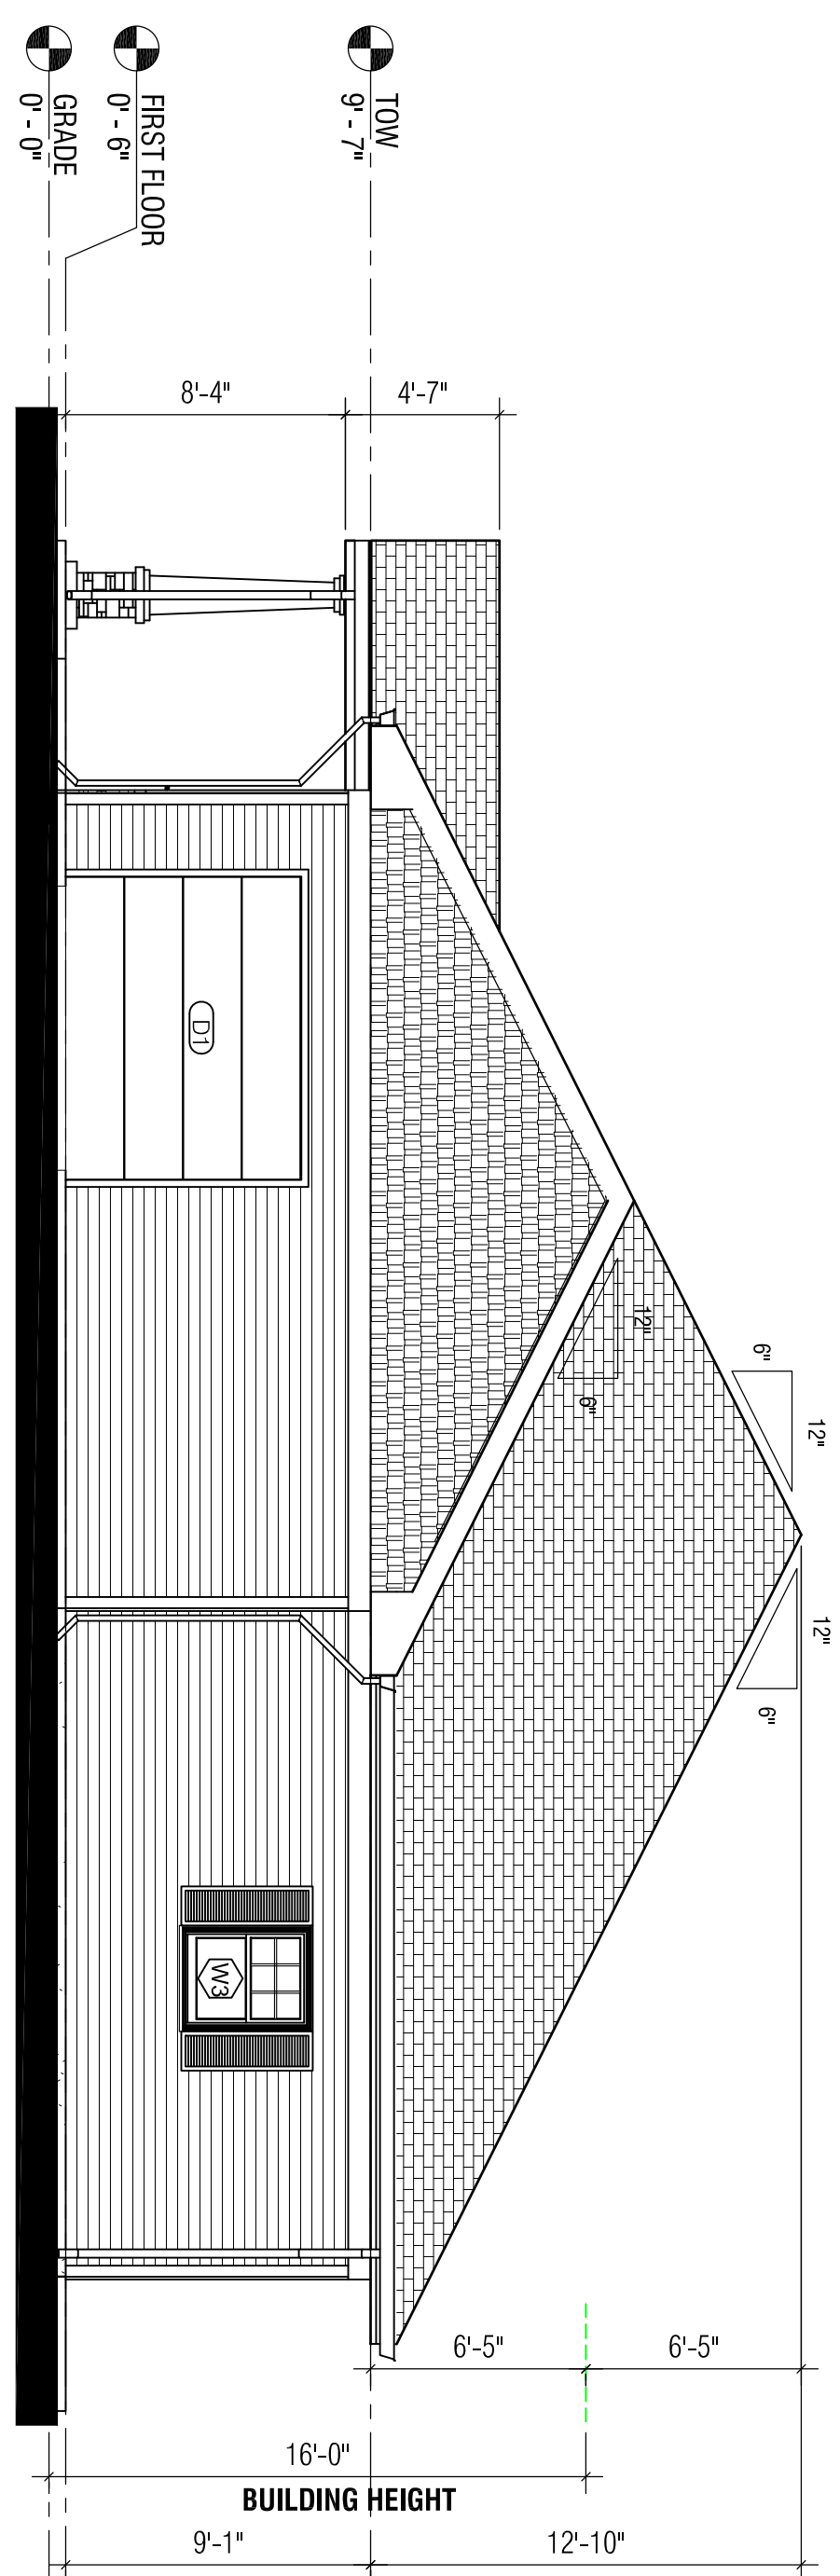

**3**  
3/16" = 1'-0"

**4**  
3/16" = 1'-0"

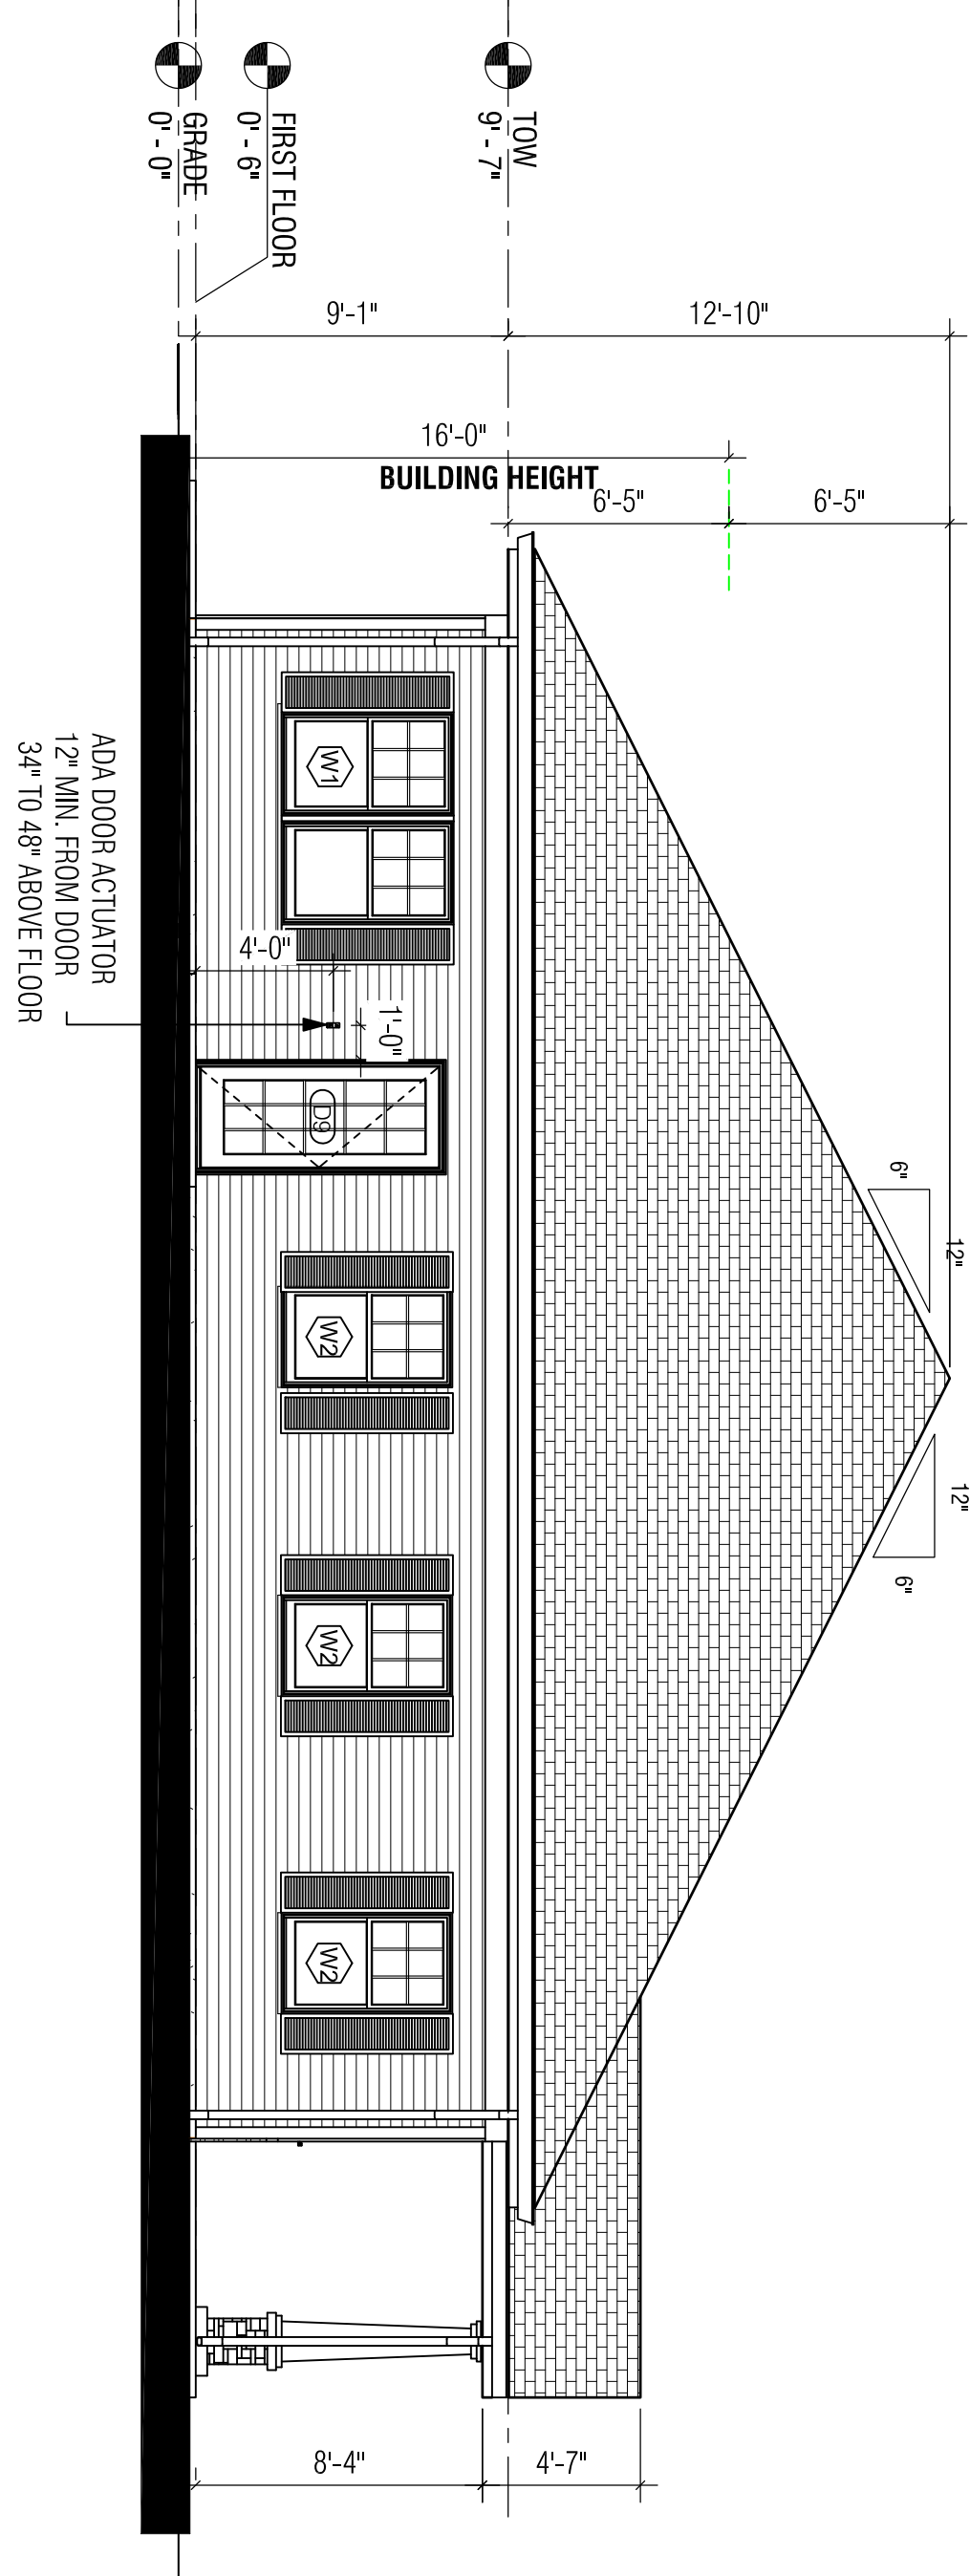

PERMIT SET  
OCTOBER 6, 2020

SHEET NO.  
**A2**

**HARRIS A. SANDERS ARCHITECTS, P.C.**  
252 WASHINGTON AVENUE, ALBANY, NEW YORK 12210  
RENOVATIONS TO  
HERITAGE HILLS  
NEWKIRK ROAD  
TOWN OF EAST GREENBUSH, NEW YORK

PROPOSED ELEVATIONS

PROJECT NO:  
DESIGNED BY:  
DRAWN BY: KR  
CHECKED BY: DS  
SCALE: AS NOTED  
NOTES:

DATE: 07/08/21  
REVISED:

PLOTTED: 07/08/21 10:42:16 AM  
FILE NAME: Heritage Hills\_Parkside Community Building\_Sheet\_A2.dwg  
X-Ref: