


PLANTING NOTES


- ALL PLANT BEDS TO BE MULCHED WITH 4" DEEP BROWN HARDWOOD MULCH, UNLESS OTHERWISE NOTED ON THE PLANS.
- PRIOR TO PLANTING, CONTRACTOR SHALL LOCATE, VERIFY, AND REPORT ANY CONFLICTS OF EXISTING UTILITY LINES TO THE LANDSCAPE ARCHITECT.
- ALL NEW PLANT MATERIAL SHALL CONFORM TO THE MINIMAL GUIDELINES ESTABLISHED BY THE AMERICAN STANDARD FOR NURSERY STOCK PUBLISHED BY THE AMERICAN ASSOCIATION OF NURSERYMEN, INC. AND SHALL BE OF SPECIMEN QUALITY UNLESS APPROVED OTHERWISE BY DIRECTOR'S REPRESENTATIVE.
- WRITTEN APPROVAL IS REQUIRED FROM LANDSCAPE ARCHITECT OF ANY PROPOSED SUBSTITUTIONS OF PLANT MATERIAL. CHANGED PLANTS SHALL BE EQUIVALENT FORM, HEIGHT, FLOWER, COLOR, LEAF, SIZE, BRANCHING, CULTURE AND FRUIT.
- A MINIMUM OF 6" OF SUITABLE TOPSOIL IS REQUIRED IN AREAS WITH PROPOSED LAWN SEEDING PRIOR TO SEEDING.
- PRIOR TO COMMENCEMENT OF PLANTING, STAKE LOCATION OF ALL PLANTINGS FOR APPROVAL BY LANDSCAPE ARCHITECT.
- SCHEDULE DELIVERY OF PLANTS ONLY IN REASONABLE TIME AS TO WHEN THEY CAN BE INSTALLED. PLANTS TO BE INSPECTED BY LANDSCAPE ARCHITECT AT DELIVERY.
- MAINTENANCE TO BEGIN IMMEDIATELY FOLLOWING INSTALLATION OF PLANT MATERIALS AND LAWN UNTIL FINAL ACCEPTANCE.
- TREES SHALL NOT BE PLANTED BEFORE ACCEPTANCE OF ROUGH GRADING. TREES SHALL BE PLANTED 3" HIGHER THAN PREVIOUS GRADE. SHRUBS AND GROUND COVER SHALL BE PLANTED AS THE SAME RELATIONSHIP TO GRADE AS PREVIOUS GRADE.
- PLANT MATERIAL QUANTITIES TO BE PROVIDED BY CONTRACTOR AS SHOWN ON DRAWINGS.
- UNLESS NOTED ON PLANT SCHEDULE, PLANTS TO BE BALLED AND BURLAPPED OR CONTAINER GROWN.
- FOR SEEDING OF DISTURBED AREAS USE SPECIFIED MIX FOR DESIGNATED AREA OR APPROVED EQUAL APPROVED BY LANDSCAPE ARCHITECT.

STREET TREE-BUFFER-PARKING LOT PLANTING SCHEDULE				
KEY	QTY	SCIENTIFIC NAME	COMMON NAME	COMMENTS
TREES				
AR	13	ACER RUBRUM 'RED SUNSET'	RED SUNSET MAPLE	2 1/2-3" CAL.
AC	8	AMELANCHIER CANADENSIS	SHADBLOW SERVICEBERRY	6-7" HT.
BN	6	BETULA NIGRA	RIVER BIRCH	10-12" HT.
CV	6	CRATAEGUS VIRIDIS 'WINTER KING'	WINTER KING HAWTHORN	7-8" HT.
TC	6	TSUGA CANADENSIS	EASTERN HEMLOCK	6-8" HT.
CC	20	CARPINUS CAROLINIANA	AMERICAN HORNBEAM	2-2 1/2" CAL.
M	10	MALUS 'KING ARTHUR'	KING ARTHUR CRABAPPLE	2-2 1/2" CAL.
ALR	5	ALNUS RUROSA	SPECKLED ALDER	7-8" HT.
SHRUBS				
KL	53	KALMIA LATIFOLIA	MOUNTAIN LAUREL	30-36" HT.
CP	132	COMPTONIA PEREGRINA	SWEET FERN	1 GAL. POT


PLANTING DETAILS

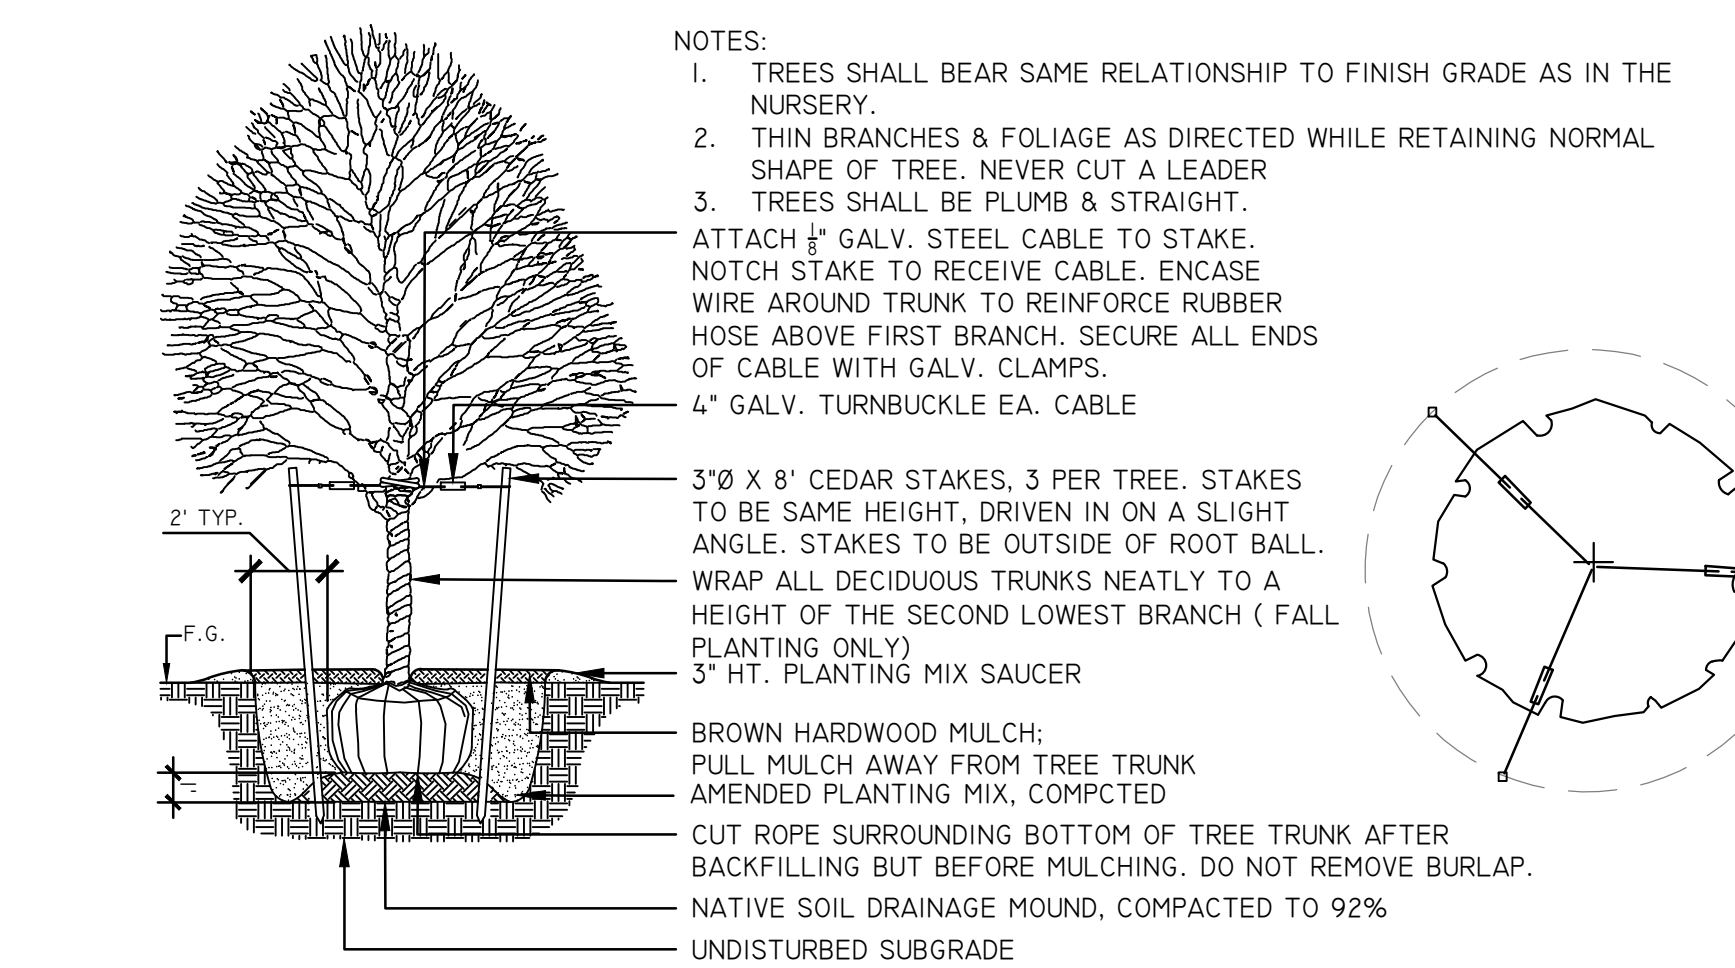


1 DECIDUOUS TREE PLANTING DETAIL

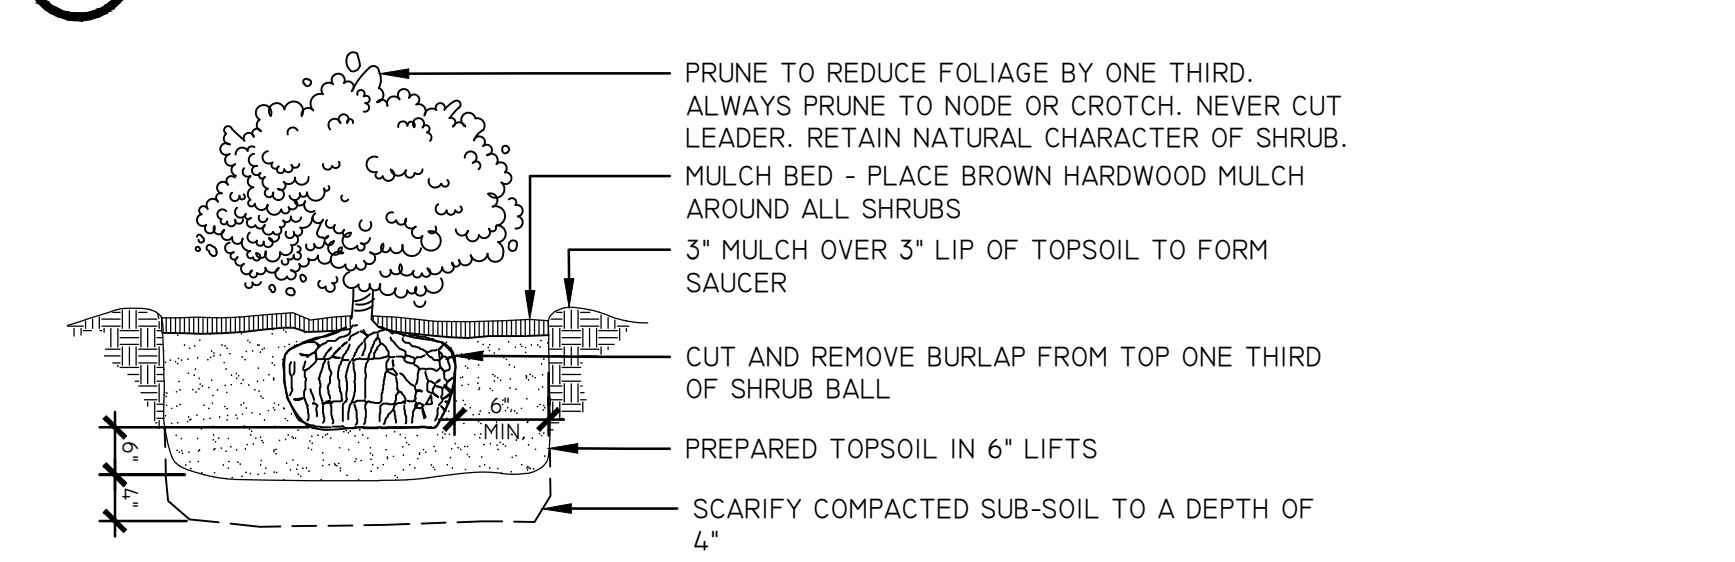



2 SHRUB PLANTING DETAIL

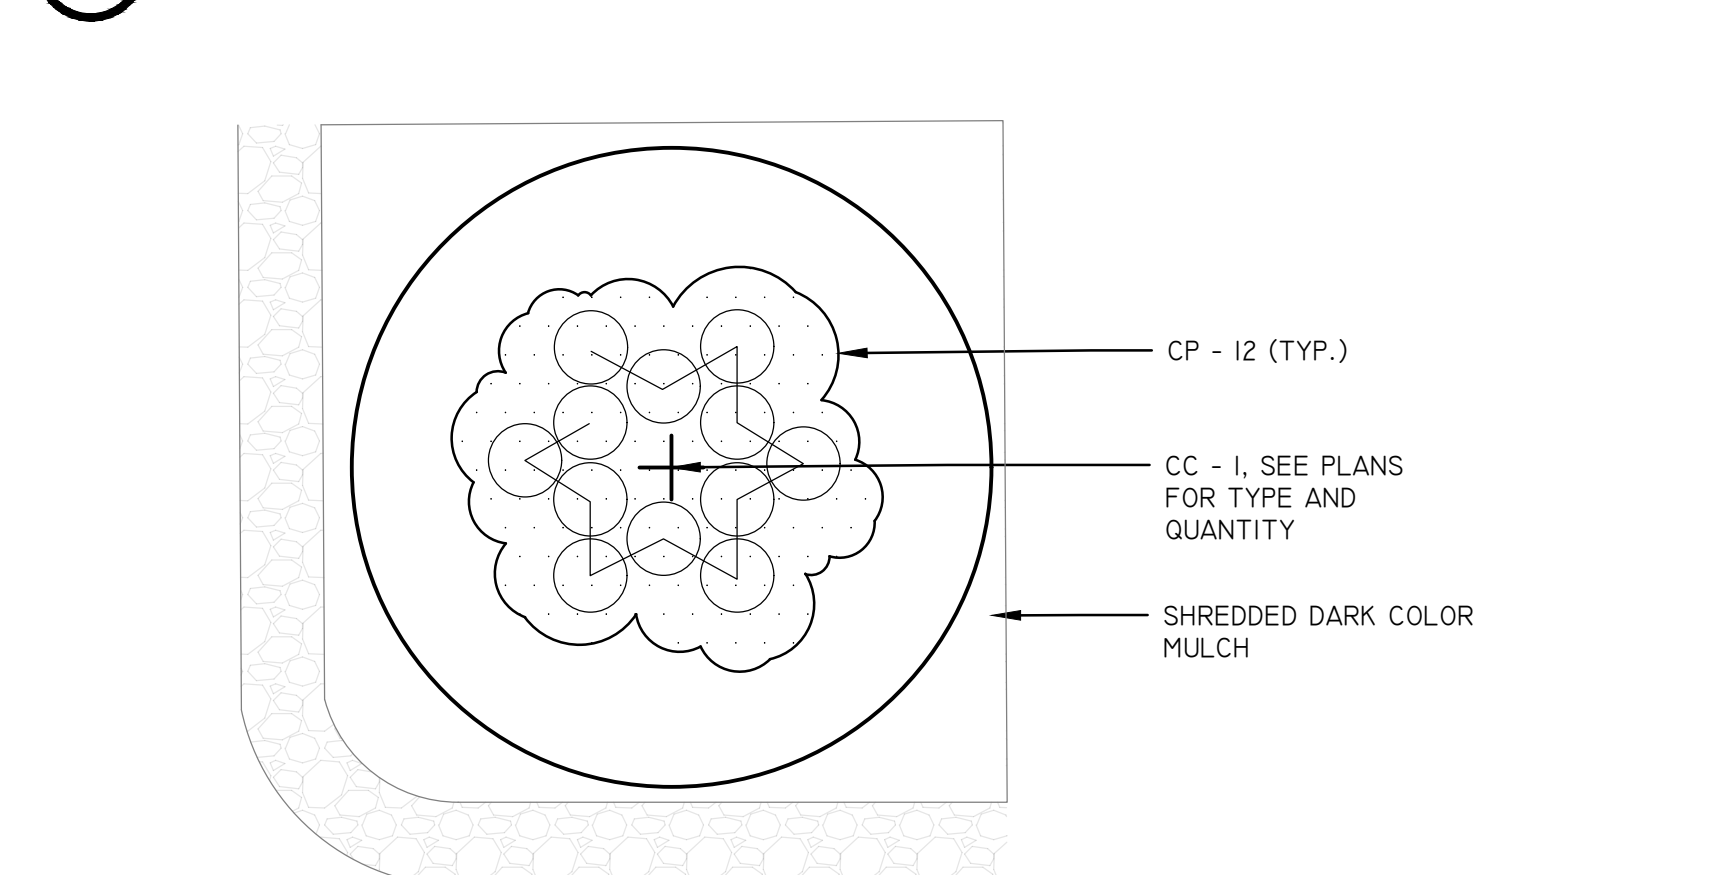



3 TYPICAL INTERIOR ISLAND PLANTING BED

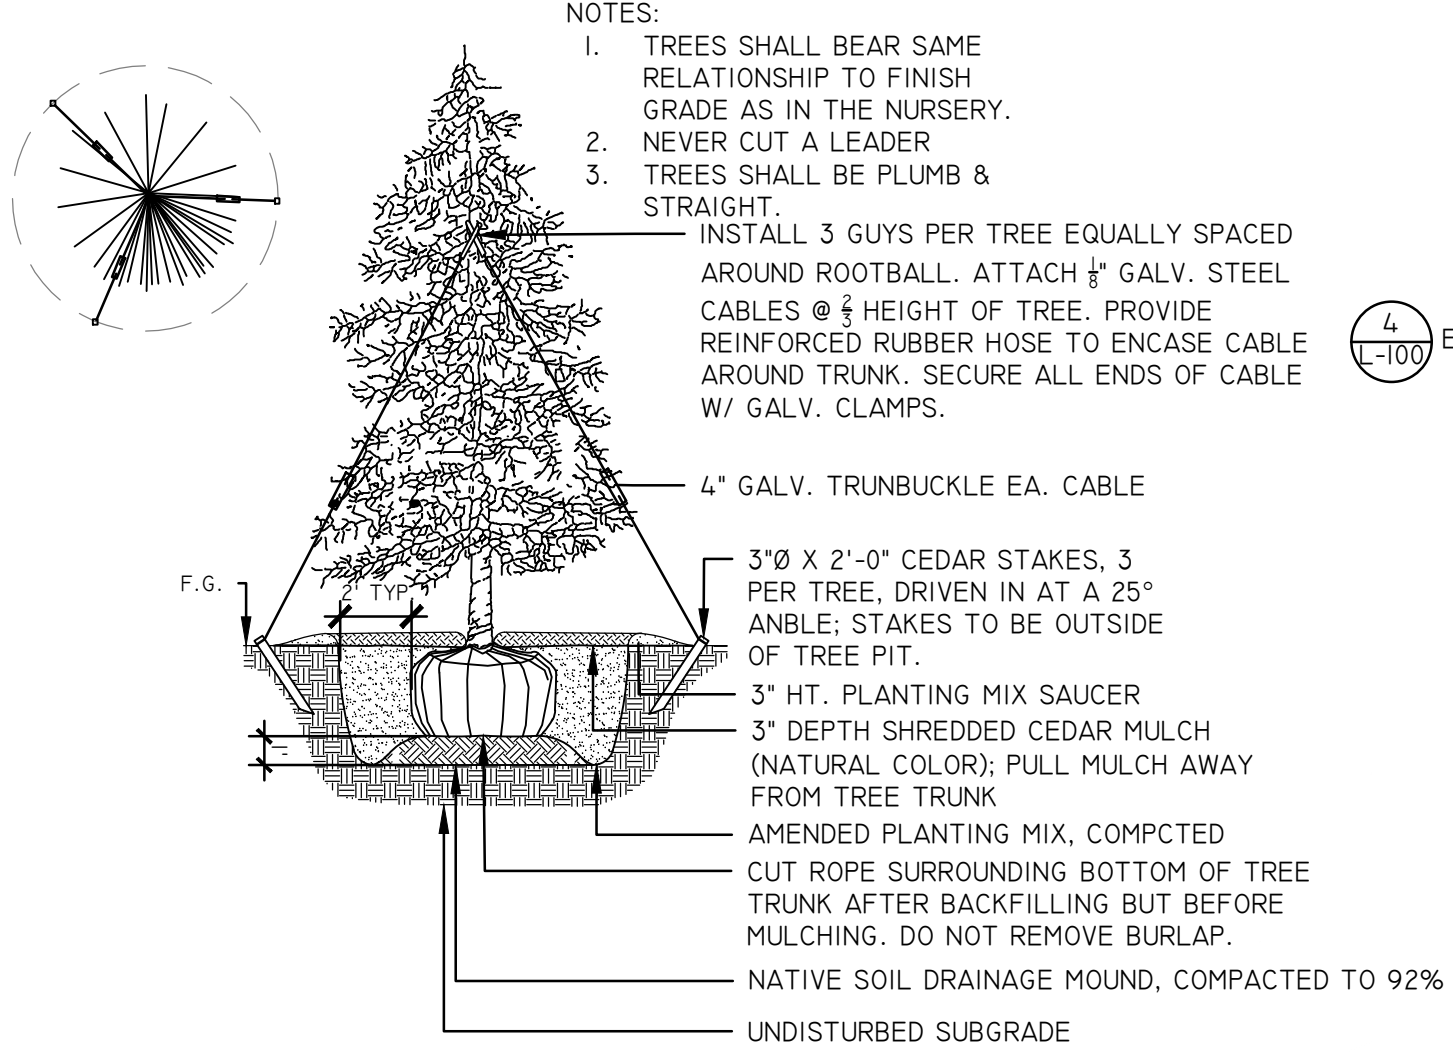

4 EVERGREEN TREE PLANTING DETAIL

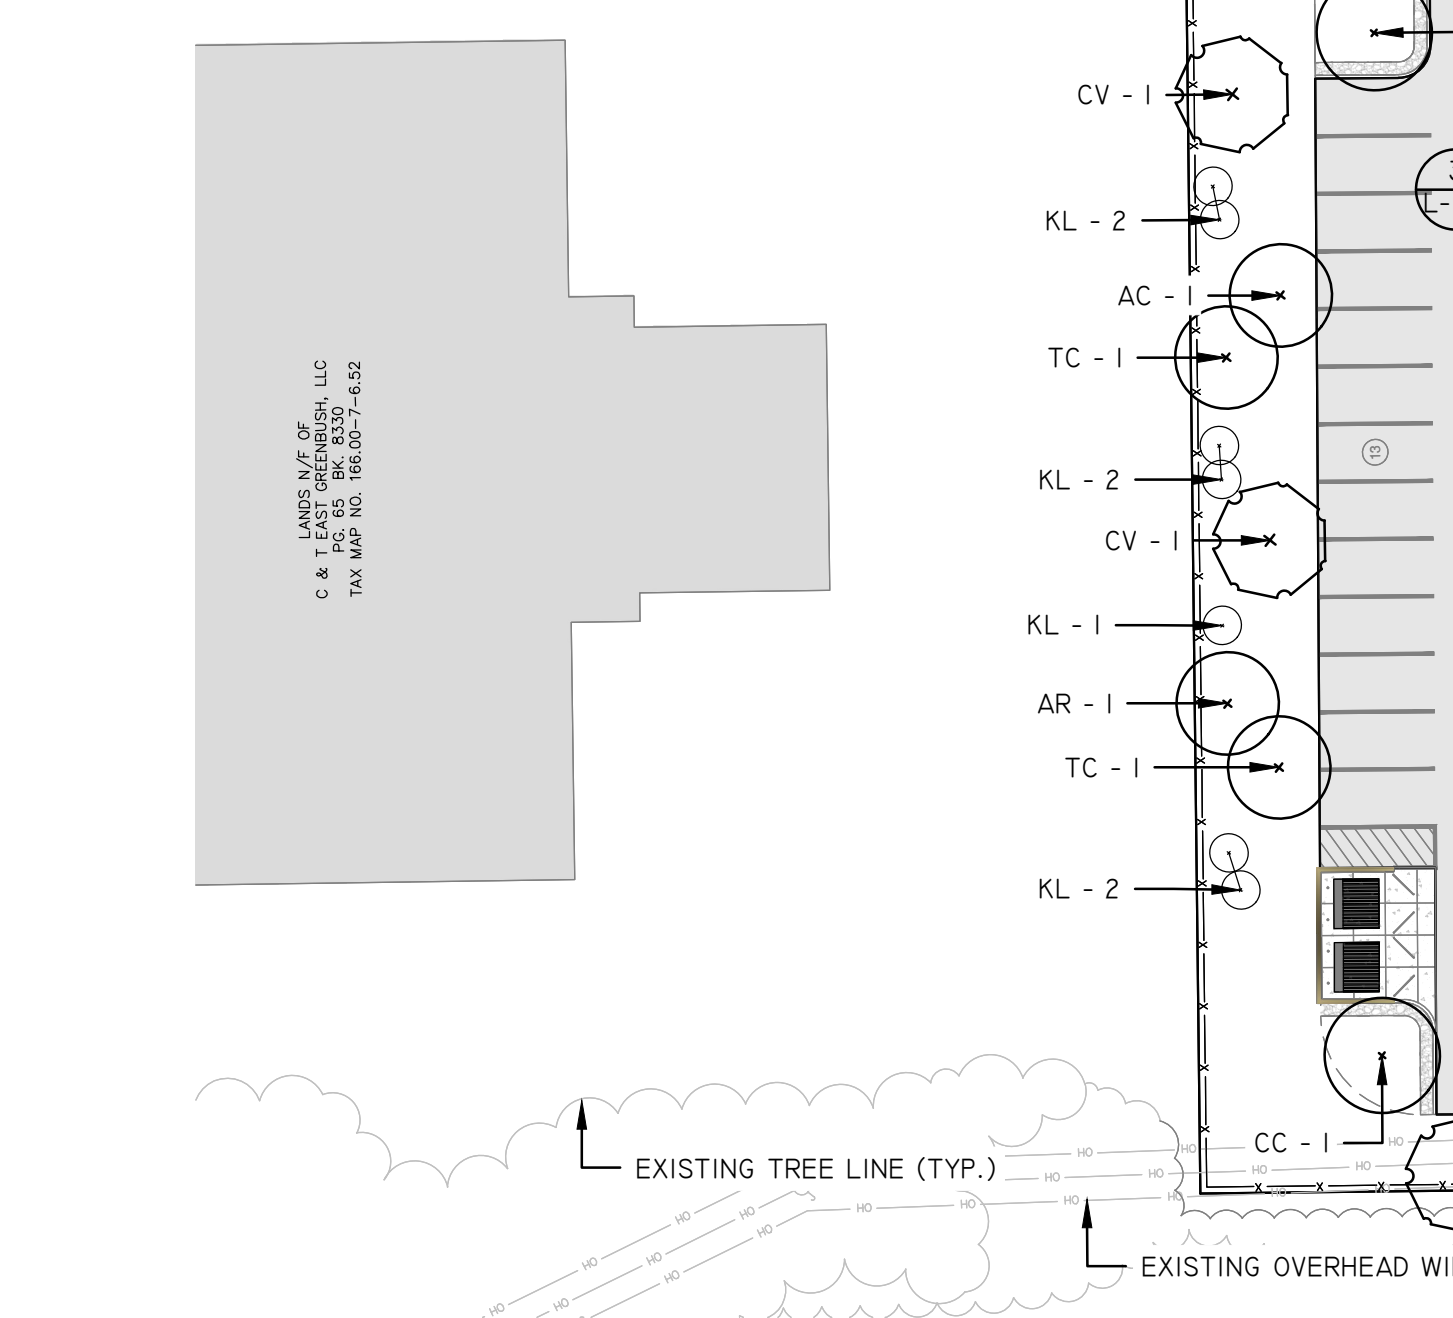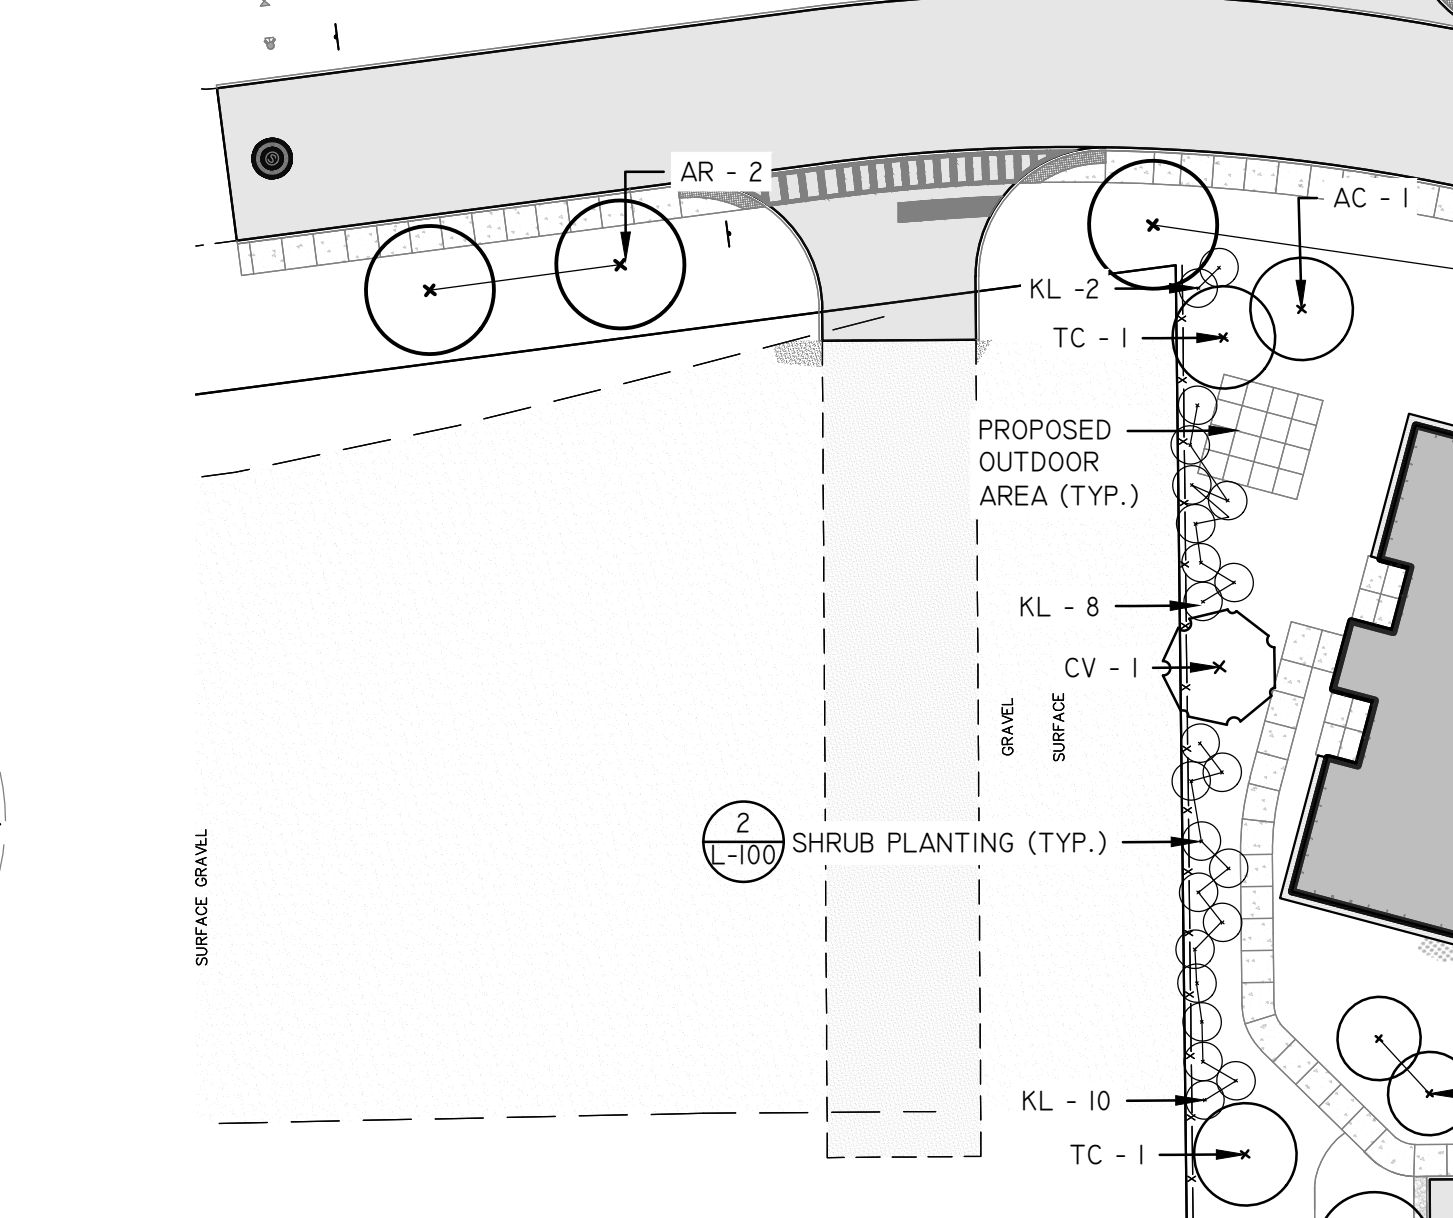

0 STREET TREE-BUFFER & PARKING LOT PLANTING PLAN

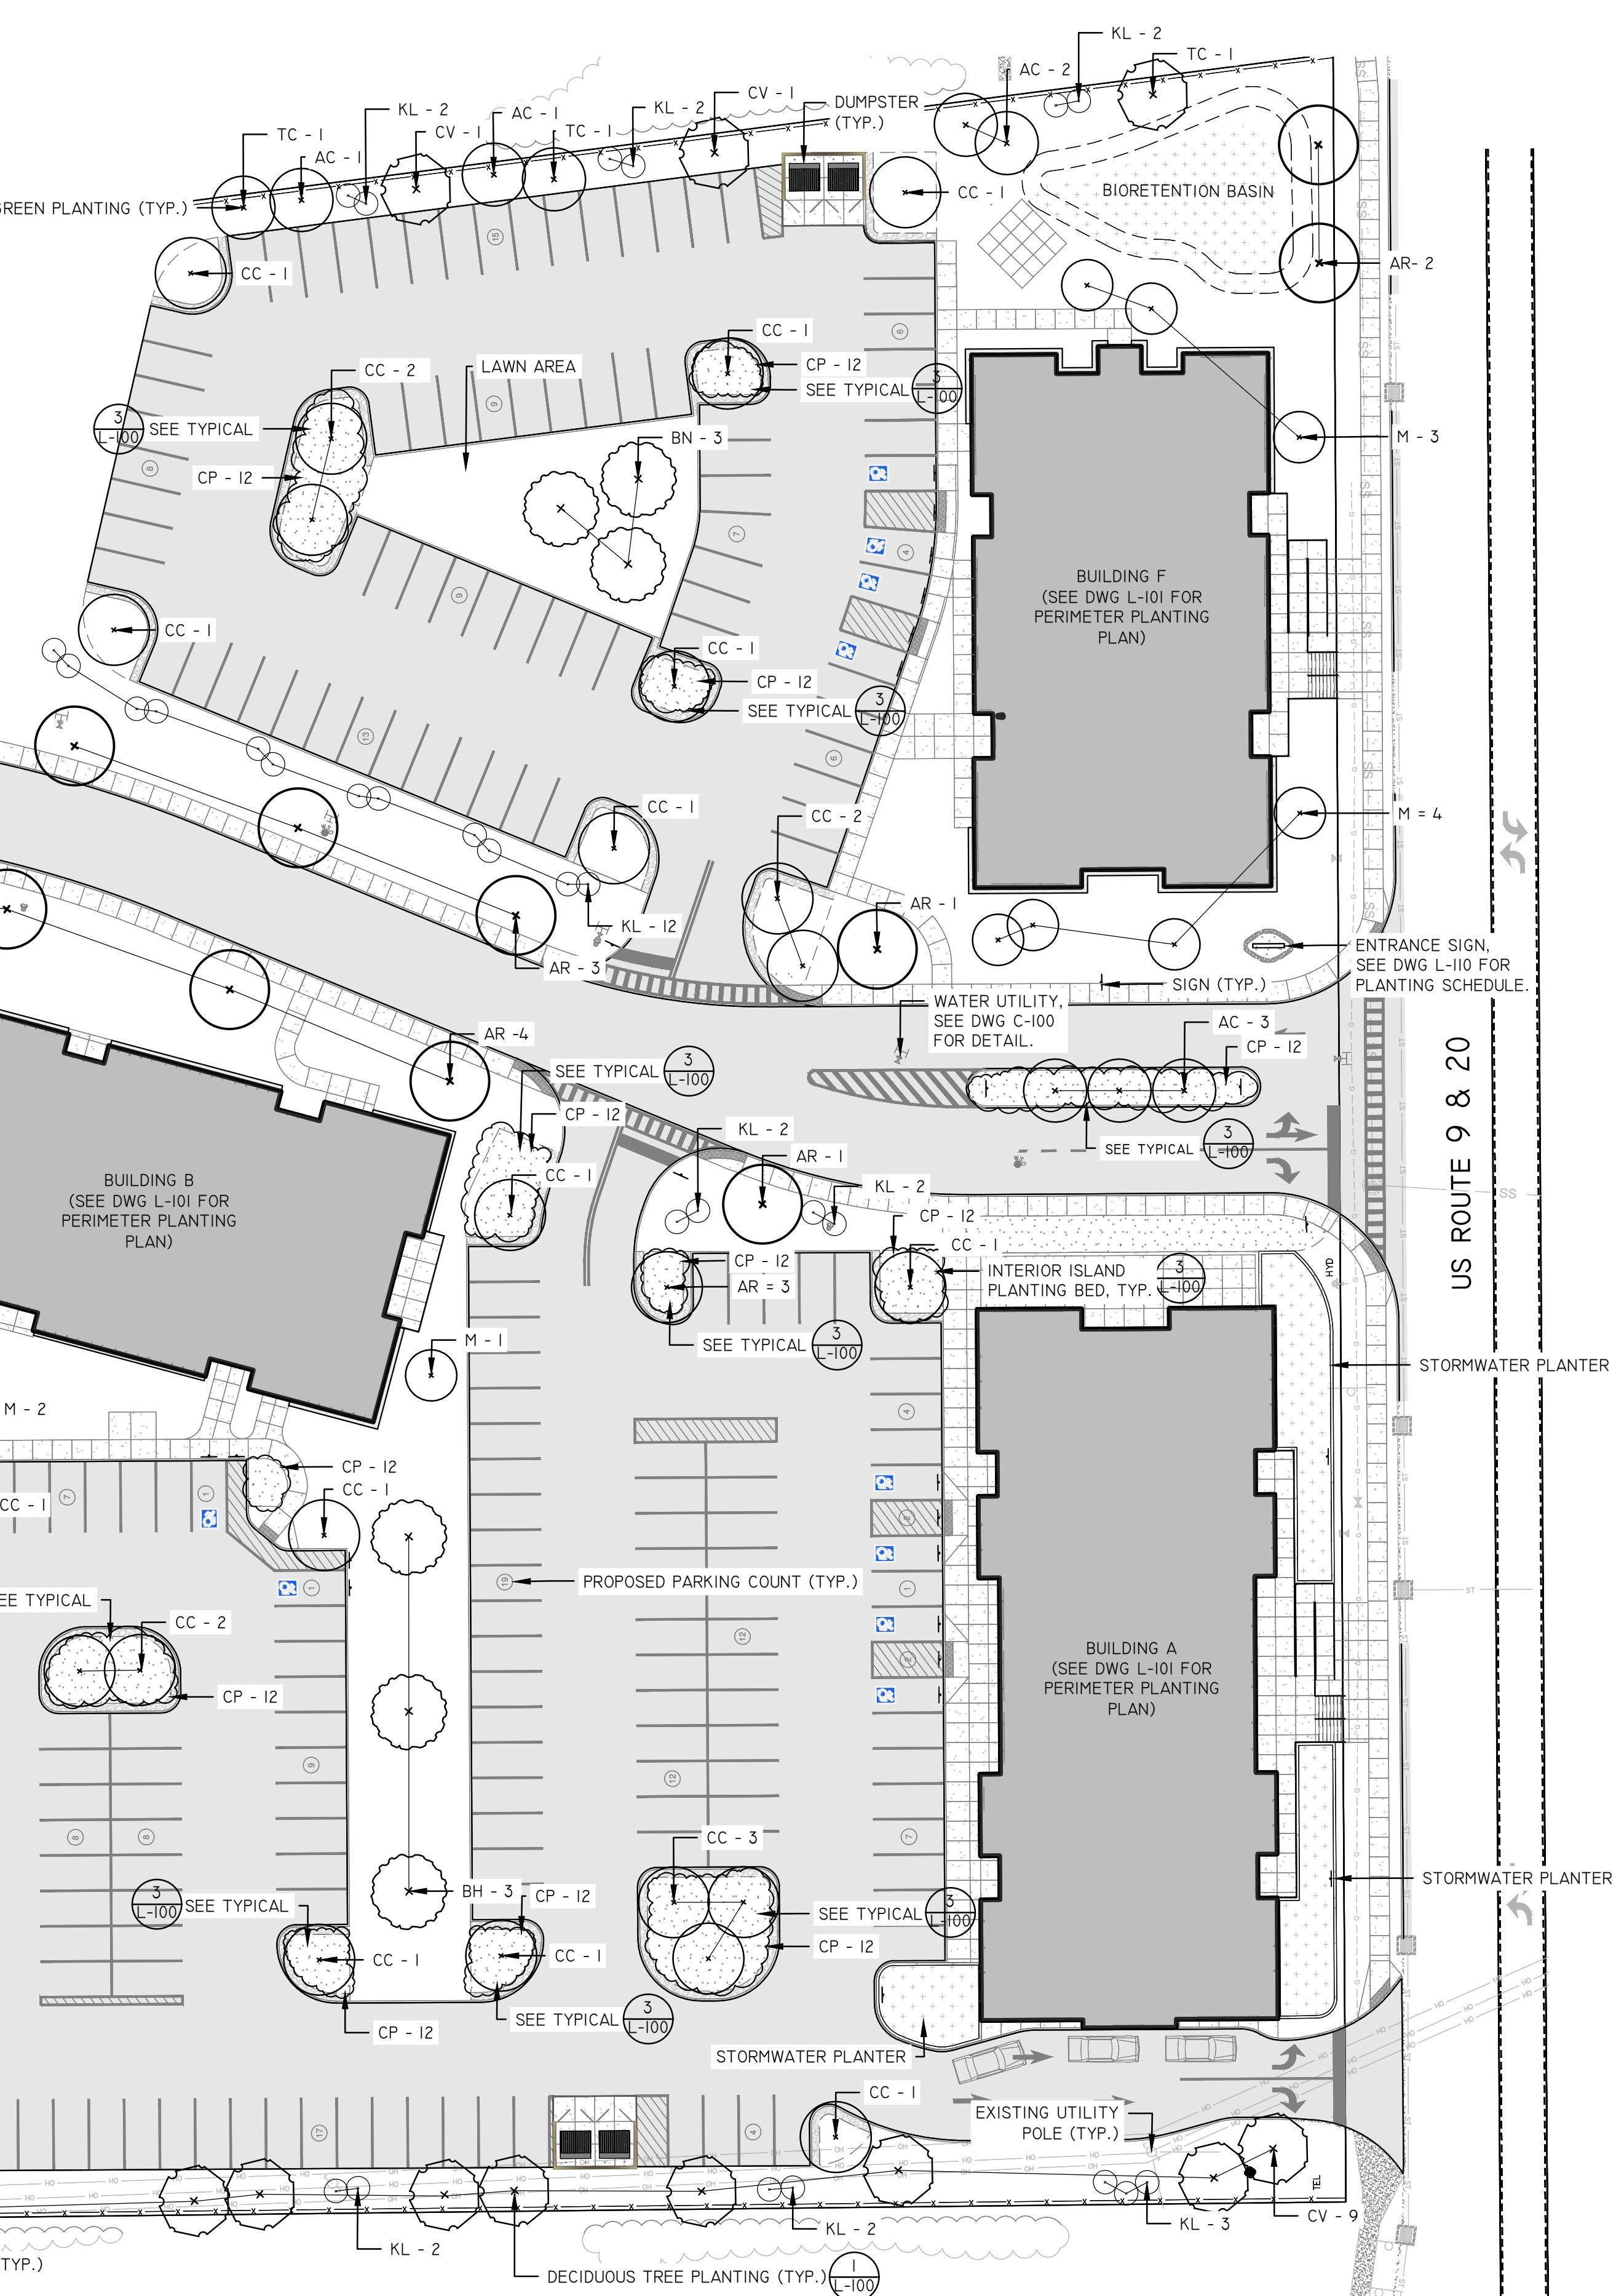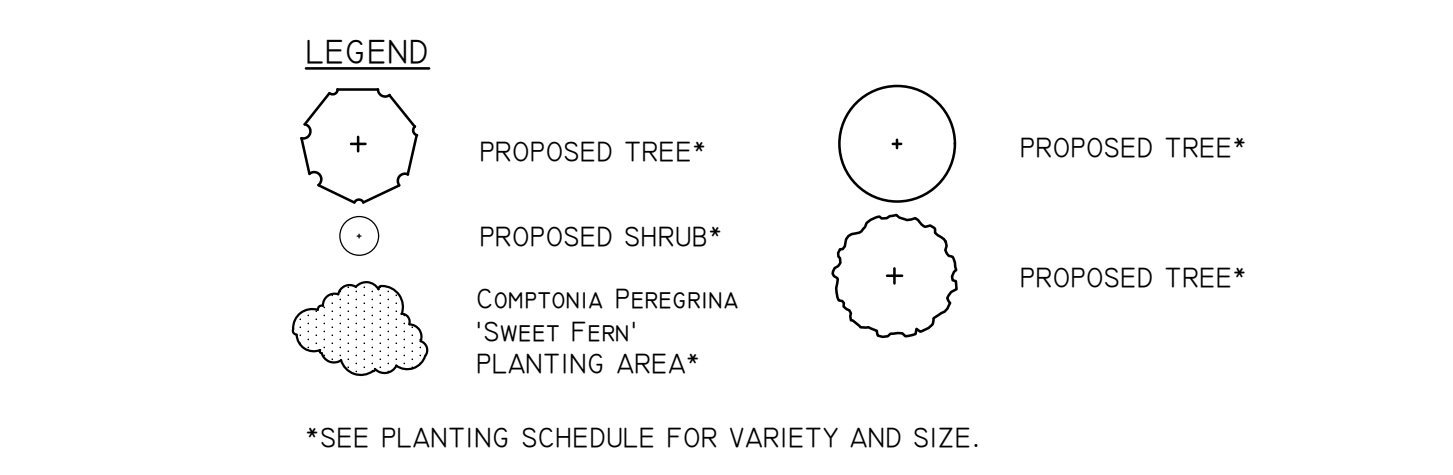







TOWN OF EAST GREENBUSH PLANNING BOARD






**LEGEND**

- 
 PROPOSED STREET  
OR BUFFER  
PLANTING. SEE  
DRAWING L-100  
FOR DETAIL.
- 
 PROPOSED SWEET  
FERN PLANTING  
AREA. SEE DRAWING  
L-100 FOR DETAIL.
- 
 PROPOSED TREE\*
- 
 PROPOSED PERIMETER  
VEGETATION\*
- \* SEE INDIVIDUAL BUILDING PLANTING SCHEDULES FOR PLANTING DETAIL.

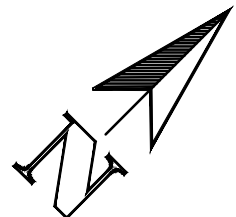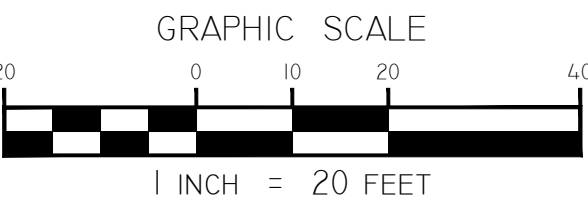

**NOTE:**

1. PLANTINGS SHOWN ARE SPECIFIC TO EACH BUILDING AND SURROUND PERIMETER AREA. SEE DRAWING L-100 FOR GENERAL STREET TREE AND BUFFER PLANTING DETAIL.
2. SEE DRAWING C-100 FOR HARDSCAPE CONSTRUCTION AND UTILITY DETAIL.

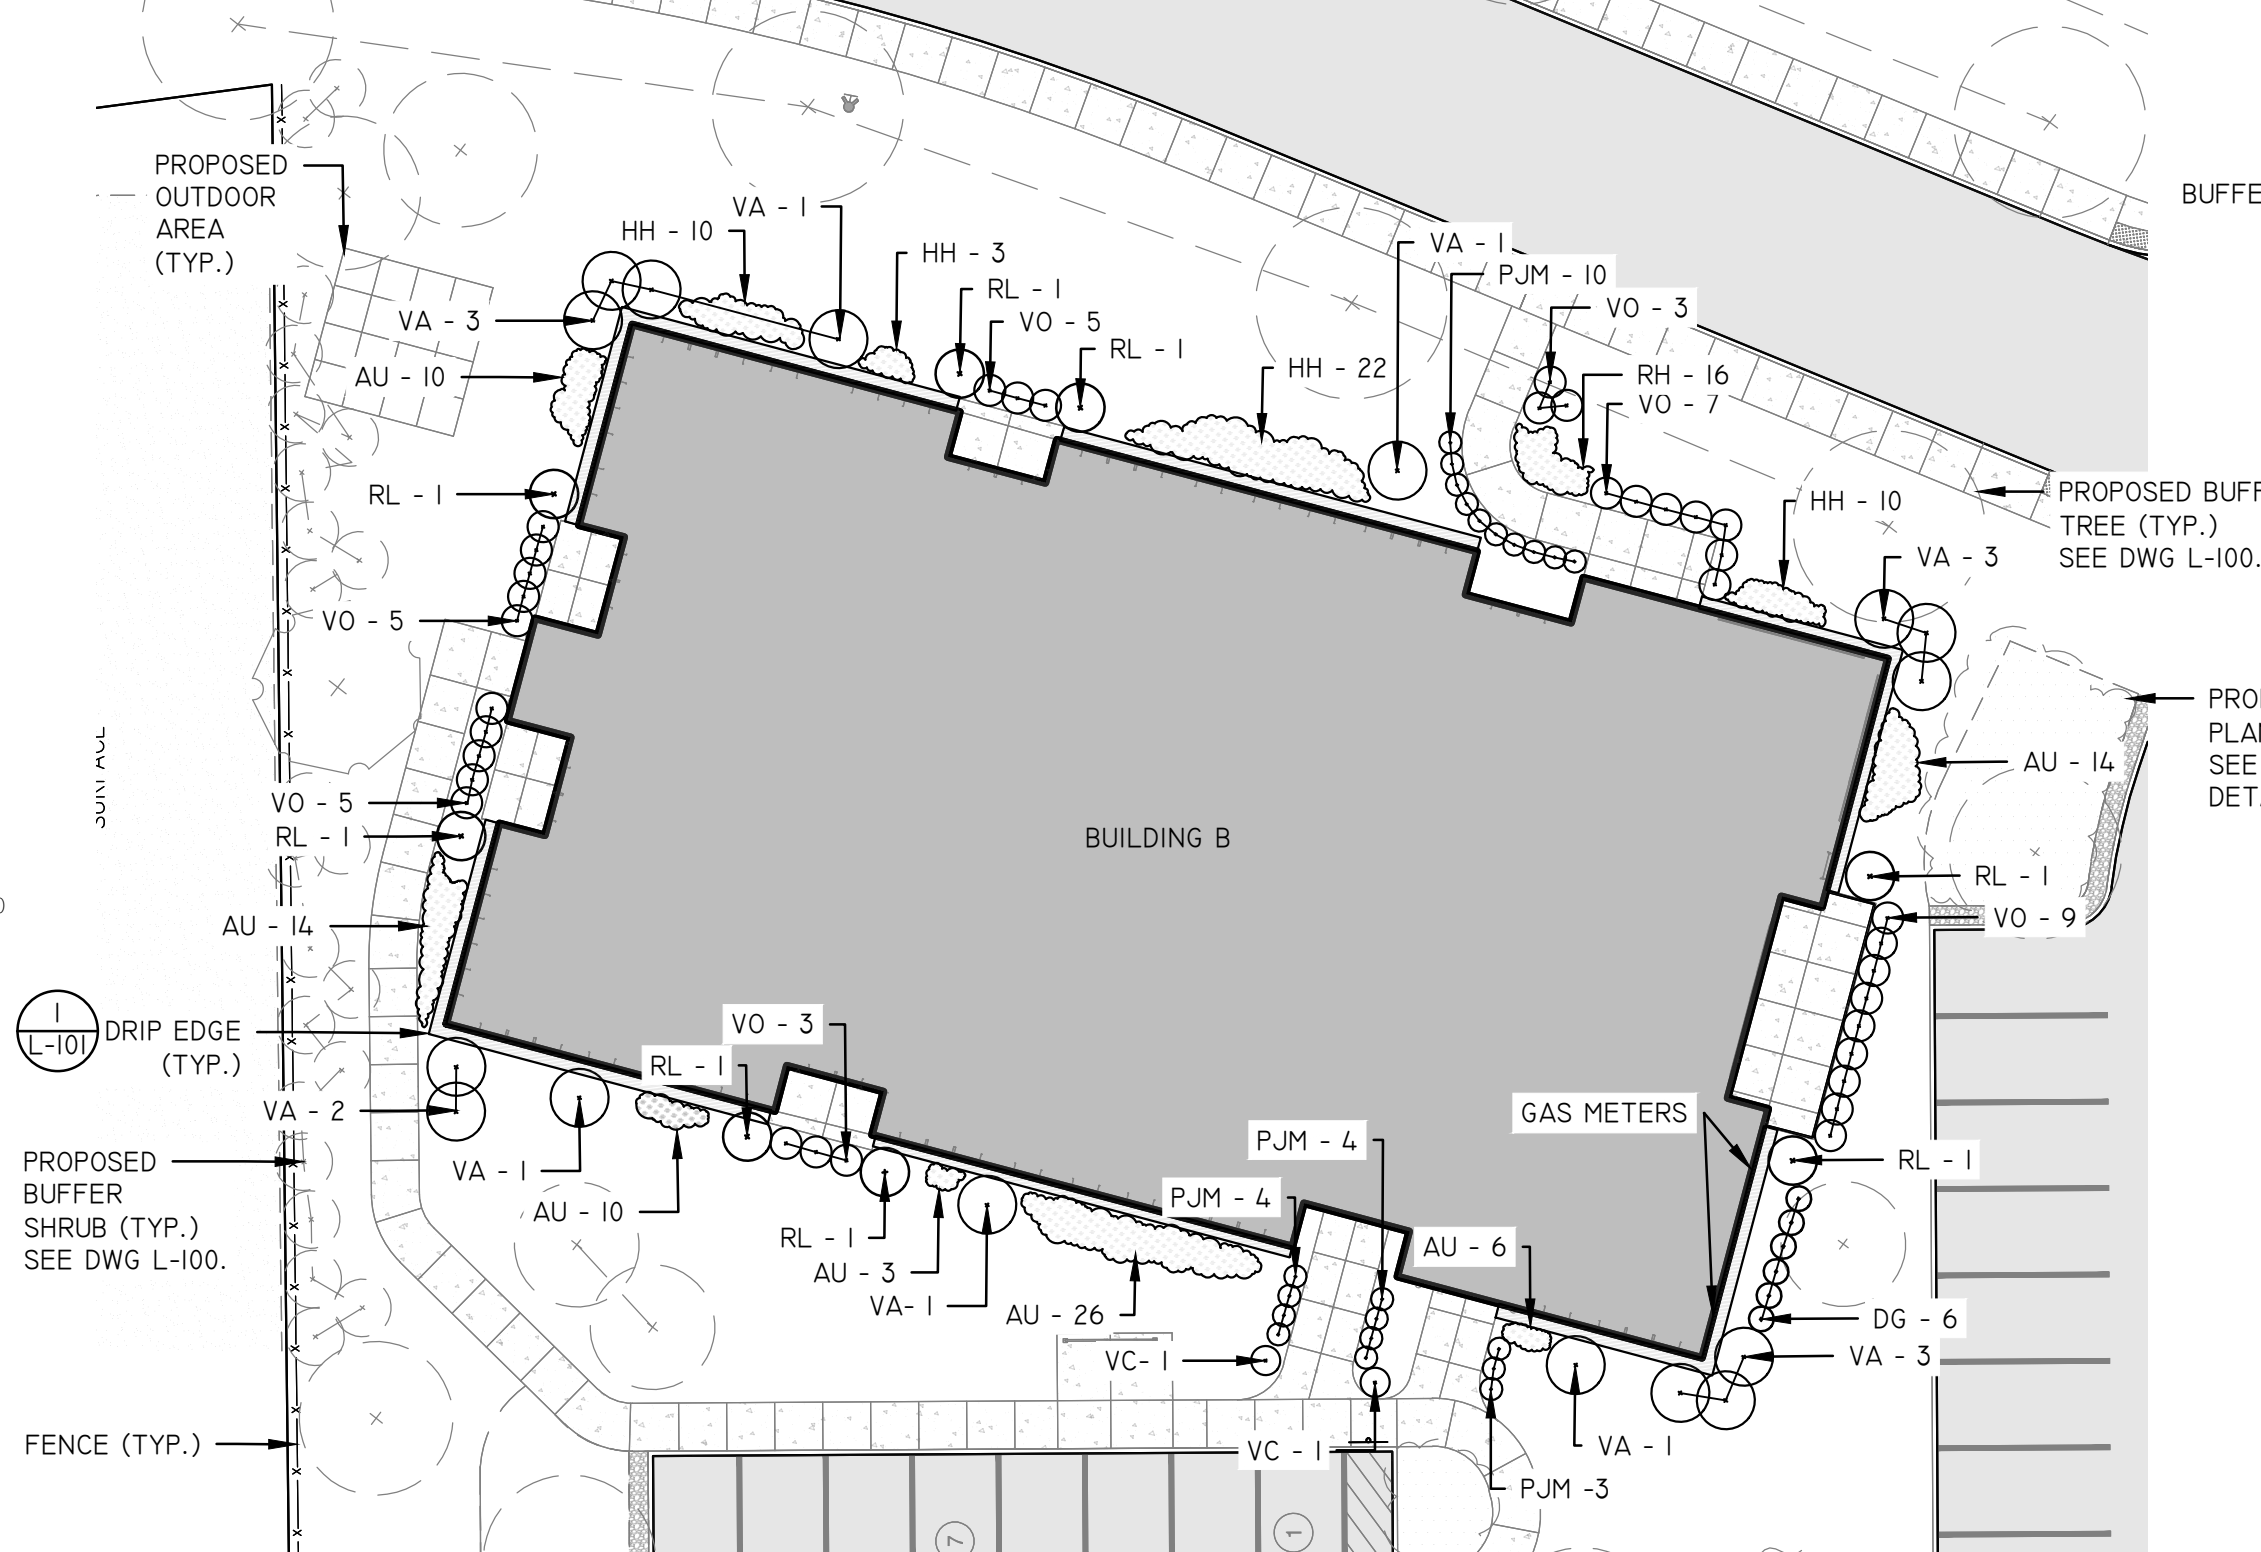


 BUILDING 'B' PLANTING PLAN

SCALE: 1" = 20'

### PLANTING NOTES


1. ALL PLANT BEDS TO BE MULCHED WITH 4" DEEP BROWN HARDWOOD MULCH, UNLESS OTHERWISE NOTED ON THE PLANS.
2. PRIOR TO PLANTING, CONTRACTOR SHALL LOCATE, VERIFY, AND REPORT ANY CONFLICTS OF EXISTING UTILITY LINES TO THE LANDSCAPE ARCHITECT.
3. ALL NEW PLANT MATERIAL SHALL CONFORM TO THE MINIMAL GUIDELINES ESTABLISHED BY THE AMERICAN STANDARD FOR NURSERY STOCK PUBLISHED BY THE AMERICAN ASSOCIATION OF NURSERYMEN, INC. AND SHALL BE OF SPECIMEN QUALITY UNLESS APPROVED OTHERWISE BY DIRECTOR'S REPRESENTATIVE.
4. WRITTEN APPROVAL IS REQUIRED FROM LANDSCAPE ARCHITECT OF ANY PROPOSED SUBSTITUTIONS OF PLANT MATERIAL. CHANGED PLANTS SHALL BE EQUIVALENT FORM, HEIGHT, FLOWER, COLOR, LEAF, SIZE, BRANCHING, CULTURE AND FRUIT.
5. A MINIMUM OF 6" OF SUITABLE TOPSOIL IS REQUIRED IN AREAS WITH PROPOSED LAWN SEEDING PRIOR TO SEEDING.
6. PRIOR TO COMMENCEMENT OF PLANTING, STAKE LOCATION OF ALL PLANTINGS FOR APPROVAL BY LANDSCAPE ARCHITECT.
7. SCHEDULE DELIVERY OF PLANTS ONLY IN REASONABLE TIME AS TO WHEN THEY CAN BE INSTALLED. PLANTS TO BE INSPECTED BY LANDSCAPE ARCHITECT AT DELIVERY.
8. MAINTENANCE TO BEGIN IMMEDIATELY FOLLOWING INSTALLATION OF PLANT MATERIALS AND LAWN UNTIL FINAL ACCEPTANCE.
9. TREES SHALL NOT BE PLANTED BEFORE ACCEPTANCE OF ROUGH GRADING. TREES SHALL BE PLANTED 3" HIGHER THAN PREVIOUS GRADE. SHRUBS AND GROUND COVER SHALL BE PLANTED AS THE SAME RELATIONSHIP TO GRADE AS PREVIOUS GRADE.
10. PLANT MATERIAL QUANTITIES TO BE PROVIDED BY CONTRACTOR AS SHOWN ON DRAWINGS.
11. UNLESS NOTED ON PLANT SCHEDULE, PLANTS TO BE BALLED AND BURLAPPED OR CONTAINER GROWN.
12. FOR SPECIFIED OR DISTURBED AREAS USE SPECIFIED MIX FOR DESIGNATED AREA OR APPROVED EQUAL APPROVED BY LANDSCAPE ARCHITECT.
13. BIORETENTION BASIN SHALL BE SEEDDED WITH ERNST SEED MIX, 'RAIN GARDEN MIX', ITEM NUMBER: ERNMX-180. SEEDING RATE SHALL BE 20 POUNDS PER ACRE. SEE MANUFACTURER'S SPECIFICATIONS FOR MIX COMPOSITION.

## PLANTING DETAILS

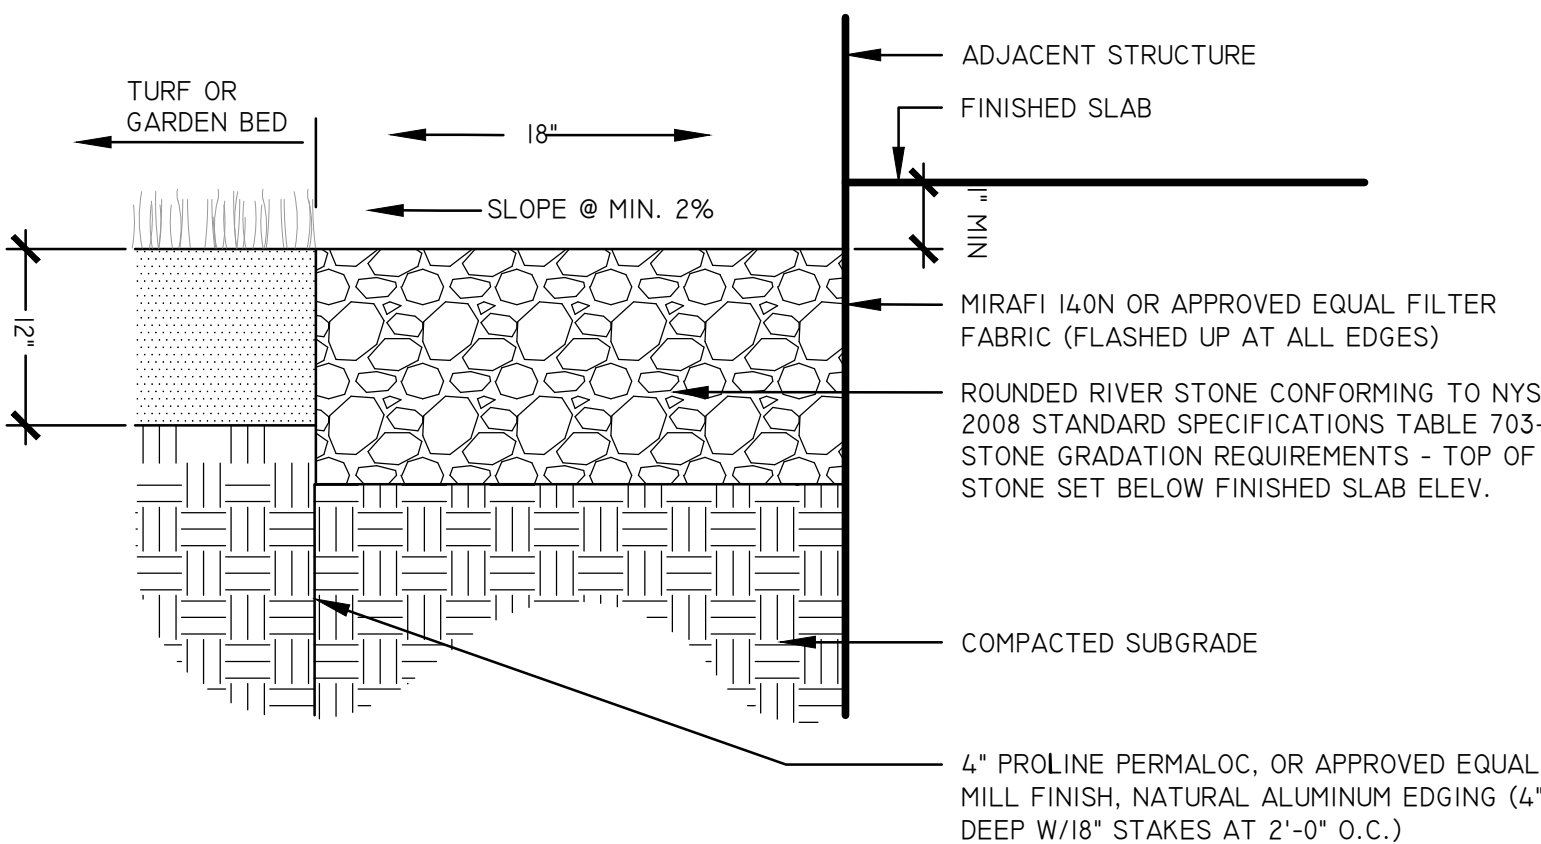

## DRIP STRIP DETAIL


SCALE: N.T.S.

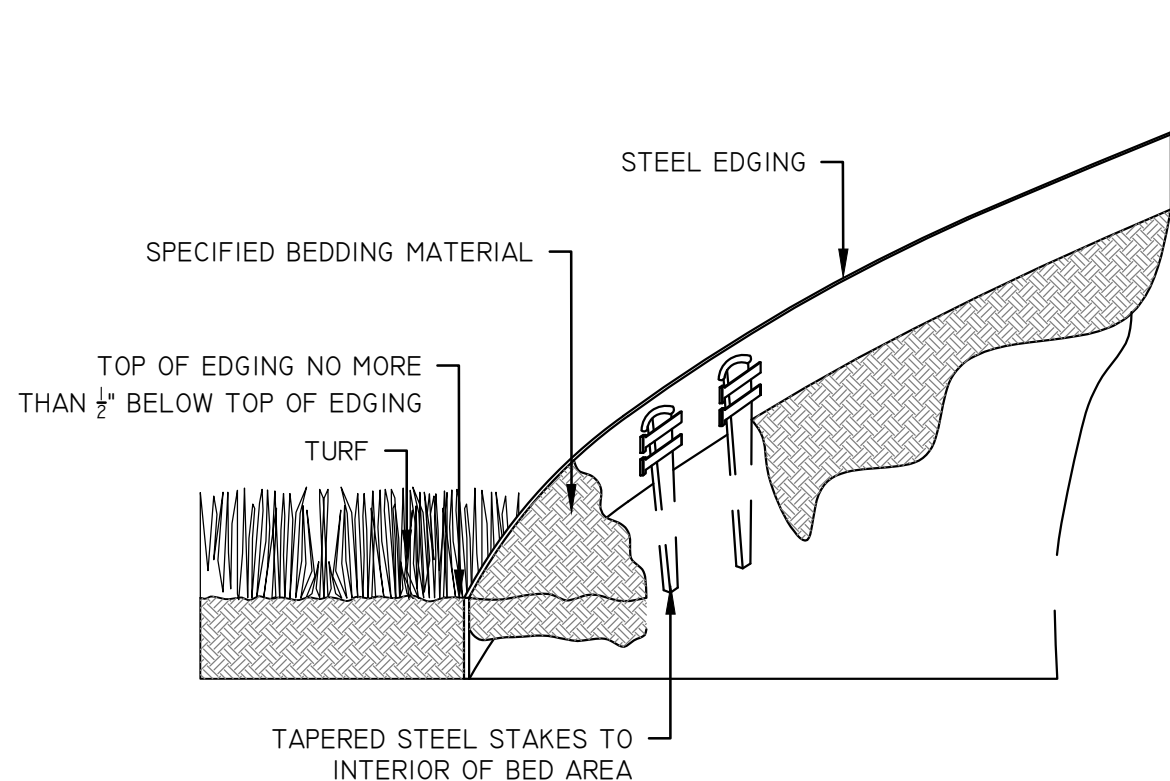

- NOTES:  
1. INSTALLATION TO BE COMPLETED IN ACCORDANCE WITH MANUFACTURER'S SPECIFICATIONS  
2. STEEL EDGING TO BE INSTALLED WHERE APPLICABLE, AS DETERMINED IN FIELD.

STEEL EDGING DETAIL


SCALE: N.T.S.

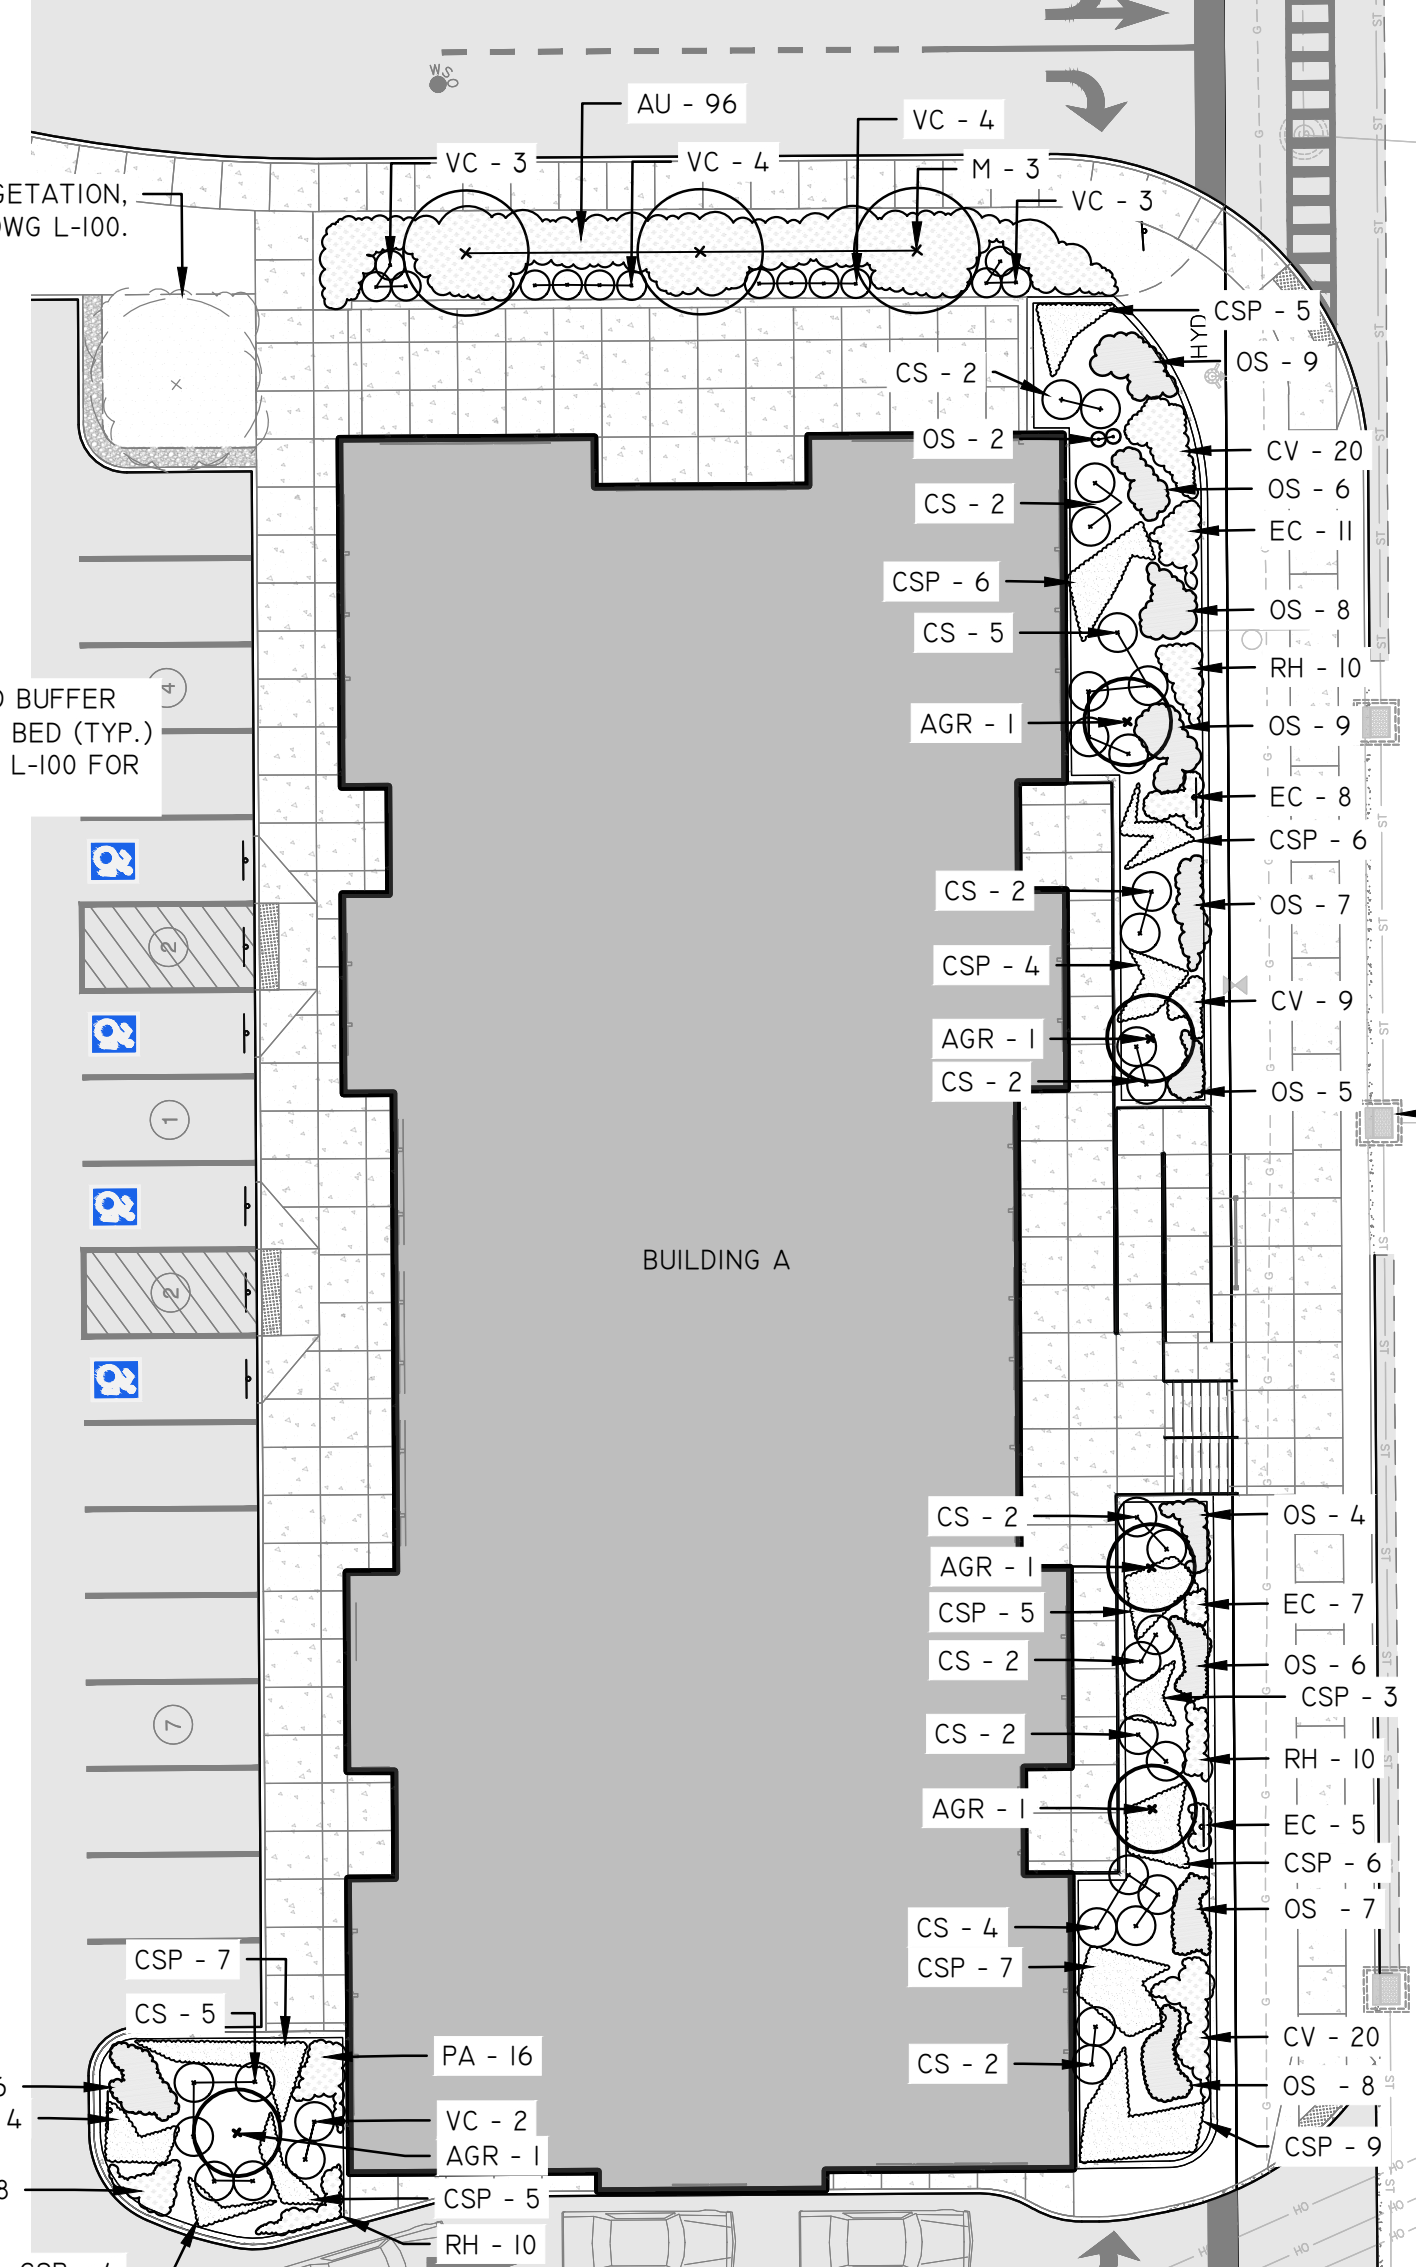

**BUILDING 'A' PLANTING PLAN**

SCALE: 1" = 20'


BUILDING 'A' PERIMETER PLANTING SCHEDULE					
KEY	QTY	SCIENTIFIC NAME	COMMON NAME	MIN. SIZE	COMMENTS
TREES					
AGR	5	AMELANCHIER CANADENSIS XGR 'AUTUMN BRILLIANCE'	AUTUM BRILLIANCE SERVICEBERRY	8'-10" HT.	B & B CLUMP
M	3	MALUS 'KING ARTHUR'	KING ARTHUR CRABAPPLE	2-2 1/2" CAL.	B & B
SHRUBS					
CS	30	CORNUS SERICEA (STOLONIFERA)	RED OSIER DOGWOOD	24-30" HT.	BARE ROOT
VC	12	VIBURNUM CARLESI	KOREAN SPICE VIBURNUM	30-36" HT.	B & B
GRASSES, FERNS, PERENNIALS, GROUNDCOVER					
RH	30	RUDBECKIA HIRTA	BLACK EYE SUSAN	#1 CON.	CONTAINER
EC	39	ECHINACEA PURPUREA	PURPLE CONEFLOWER	#1 CON.	CONTAINER
AU	96	ARCTOSTAPHYLOS UVA-URSI	ALASKA BEARBERRY	1 GAL. POTS	12-14" O.C.
OS	77	PHOCLEO SENSIBILIS	SENSATIVE FERN	#1 CON.	CONTAINER
CSP	71	CAREX SPRENGELII	LONG BEAKED SEDGE	#1 CON.	CONTAINER
CV	49	CAREX VULPINOIDEA	FOX SEDGE	#1 CON.	CONTAINER

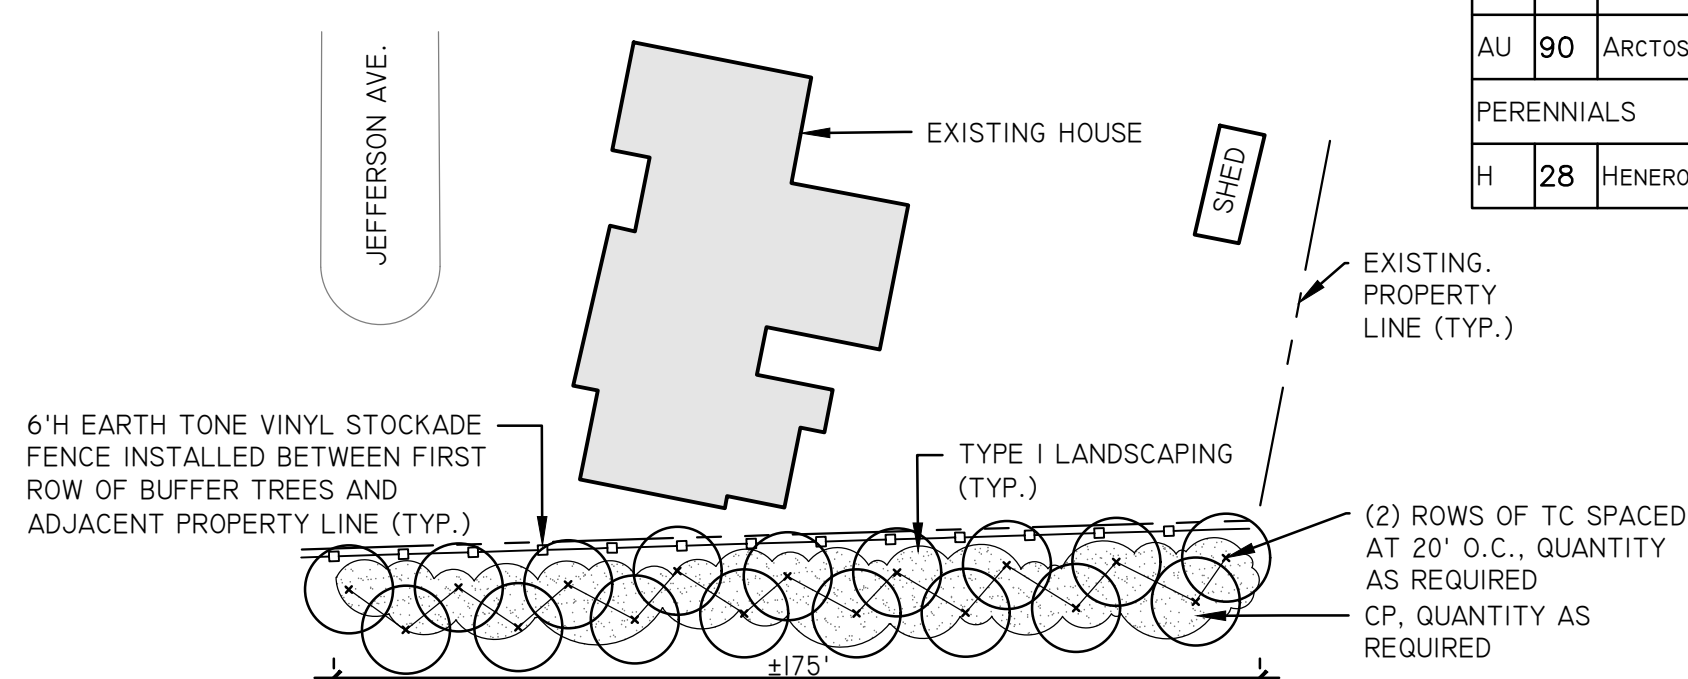

- NOTES:**
1. BUFFER LANDSCAPING SHALL BE IN ACCORDANCE WITH TYPE I LANDSCAPING REQUIREMENTS AS SPECIFIED IN SECTION 3.2.3.A OF THE EAST GREENBUSH TOWN CODE.
  2. EVERGREEN TREES SHALL BE TC - TSUGA CANADENSIS (EASTERN HEMLOCK).
  3. SHRUB SPECIES SHALL BE CP - COMPTONIA PEREGRINA (SWEET FERN).

### TYPICAL BUFFER | LANDSCAPING DETAIL

CONFIDENTIAL

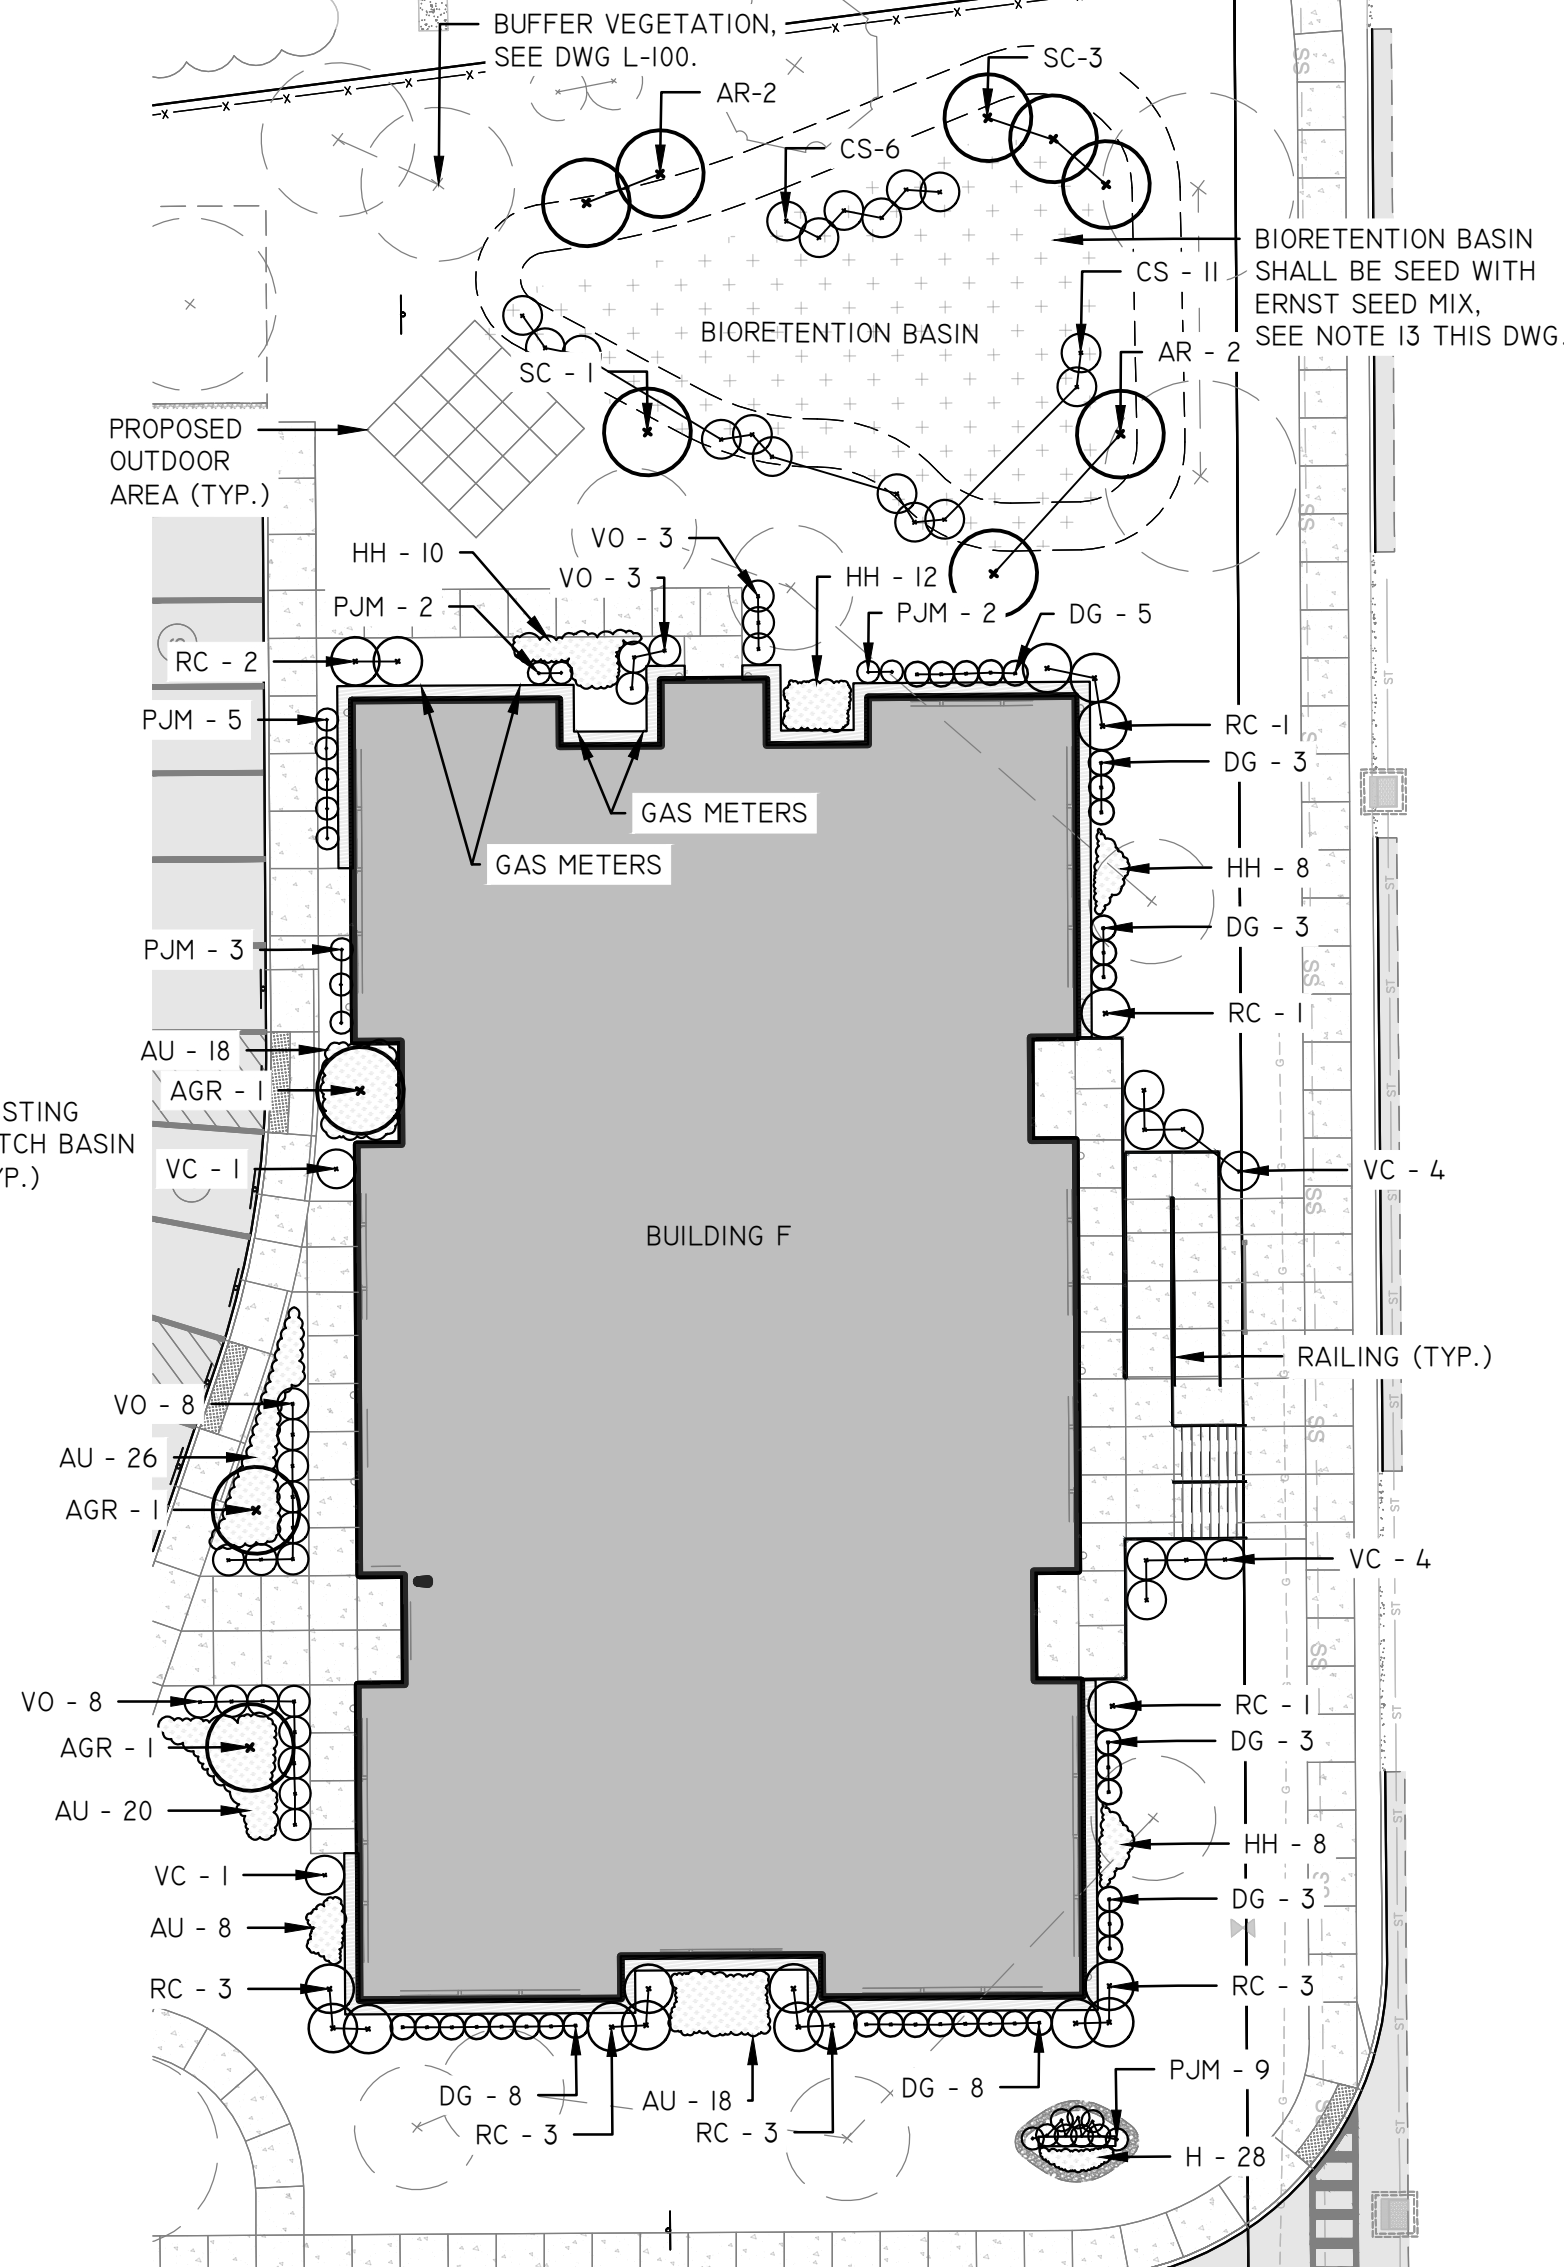

7 BUILDING 'F' PLANTING PLAN

SCALE: 1" = 20'

BUILDING 'F' PERIMETER PLANTING SCHEDULE					
KEY	QTY	SCIENTIFIC NAME	COMMON NAME	MIN. SIZE	COMMENTS
TREES					
ARG	3	AMELANCHIER CANADENSIS XGR 'AUTUMN BRILLIANCE'	AUTUM BRILLIANCE SERVICEBERRY	8-10' HT.	B & B CLUMP
SC	4	SALIX CAPREA	PUSSY WILLOW	6-8' HT.	B & B CLUMP
AR	4	ALNUS RUGOSA	SPECKLED ALDER	6-8' HT.	B & B CLUMP
SHRUBS					
VO	24	VIBURNUM OPOLUS 'NANUM'	DWARF EUROPEAN CRANBERRY BUSH	18' HT.	B & B
VC	10	VIBURNUM CARLESI	KOREAN SPICE VIBURNUM	30-36" HT.	B & B
RC	19	RHODODENDRON CAROLINIANUM	CAROLINA RHODODENDRON	30-36" HT.	B & B
DG	33	DEUTXIA GRACILIS	SLENDER DEUTZIA	18-24" HT.	B & B
PJM	21	RHODODENDRON PJM	PJM	18' HT.	B & B
CS	17	CORNUS SERICEA (STOLONIFERA)	RED OSIER DOGWOOD	24-30" HT.	BARE ROOT
GROUND COVER					
HH	38	HEDERA HELIX	BOSTON IVY	TRAYS OF 50	12" O.C.
AU	90	ARCTOSTAPHYLOS UVA-URSII	ALASKA BEARBERRY	1 GAL. POTS	12-14" O.C.
PERENNIALS					
H	28	HENEROCALLIS X 'STELLA DE ORO	STELLA DE ORO DAY LILLY	1 GAL. POTS	1' O.C.

## TOWN OF EAST GREENBUSH PLANNING BOARD

ENLARGED PLANTING  
PLAN FOR  
BUILDINGS 'A', 'B' & 'F'  
TOWN CENTER PDD  
580 COLUMBIA TURNPIKE  
COUNTY: GREENSBURG State: NEW YORK

Town: EAST GREENBUSH	County: RENSSELAER	State: NEW YORK
----------------------	--------------------	-----------------

Landscape Architect:  
STUDIO A LANDSCAPE ARCHITECTURE  
+ ENGINEERING, P.C.  
Drawn by:  
STUDIO A DPC

Date issued:  
MARCH 23, 2021

Scale:  
1" = 20'

Drawing Number:

L-101

2 of 2