



**HERSHBERG
&
HERSHBERG**
Consulting Engineers
and Land Surveyors
18 Locust Street
Albany, New York 12203

ALTERATION OF THIS
DOCUMENT EXCEPT BY A
LICENSED PROFESSIONAL
ENGINEER OR LAND
SURVEYOR, IS ILLEGAL

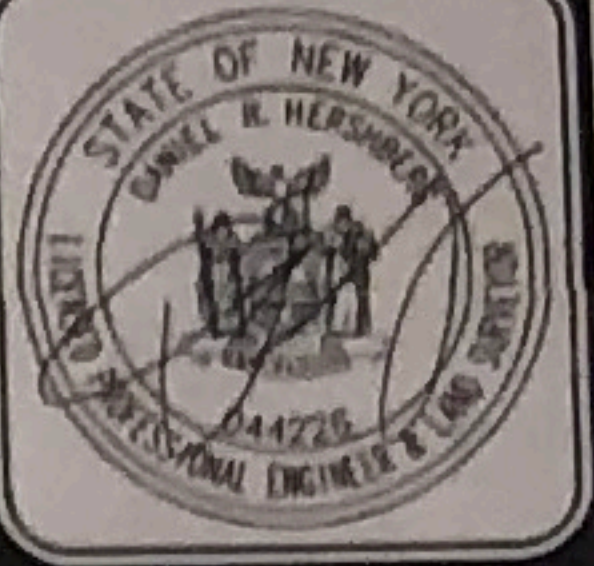

DATE	
REMARKS	
REVISIONS	

PROPOSED WATER DISTRICT EXTENSION AND WATER SERVICE PLAN FOR
90 RIDGE ROAD
TOWN OF EAST GREENBUSH, RENSSELAER COUNTY, NY

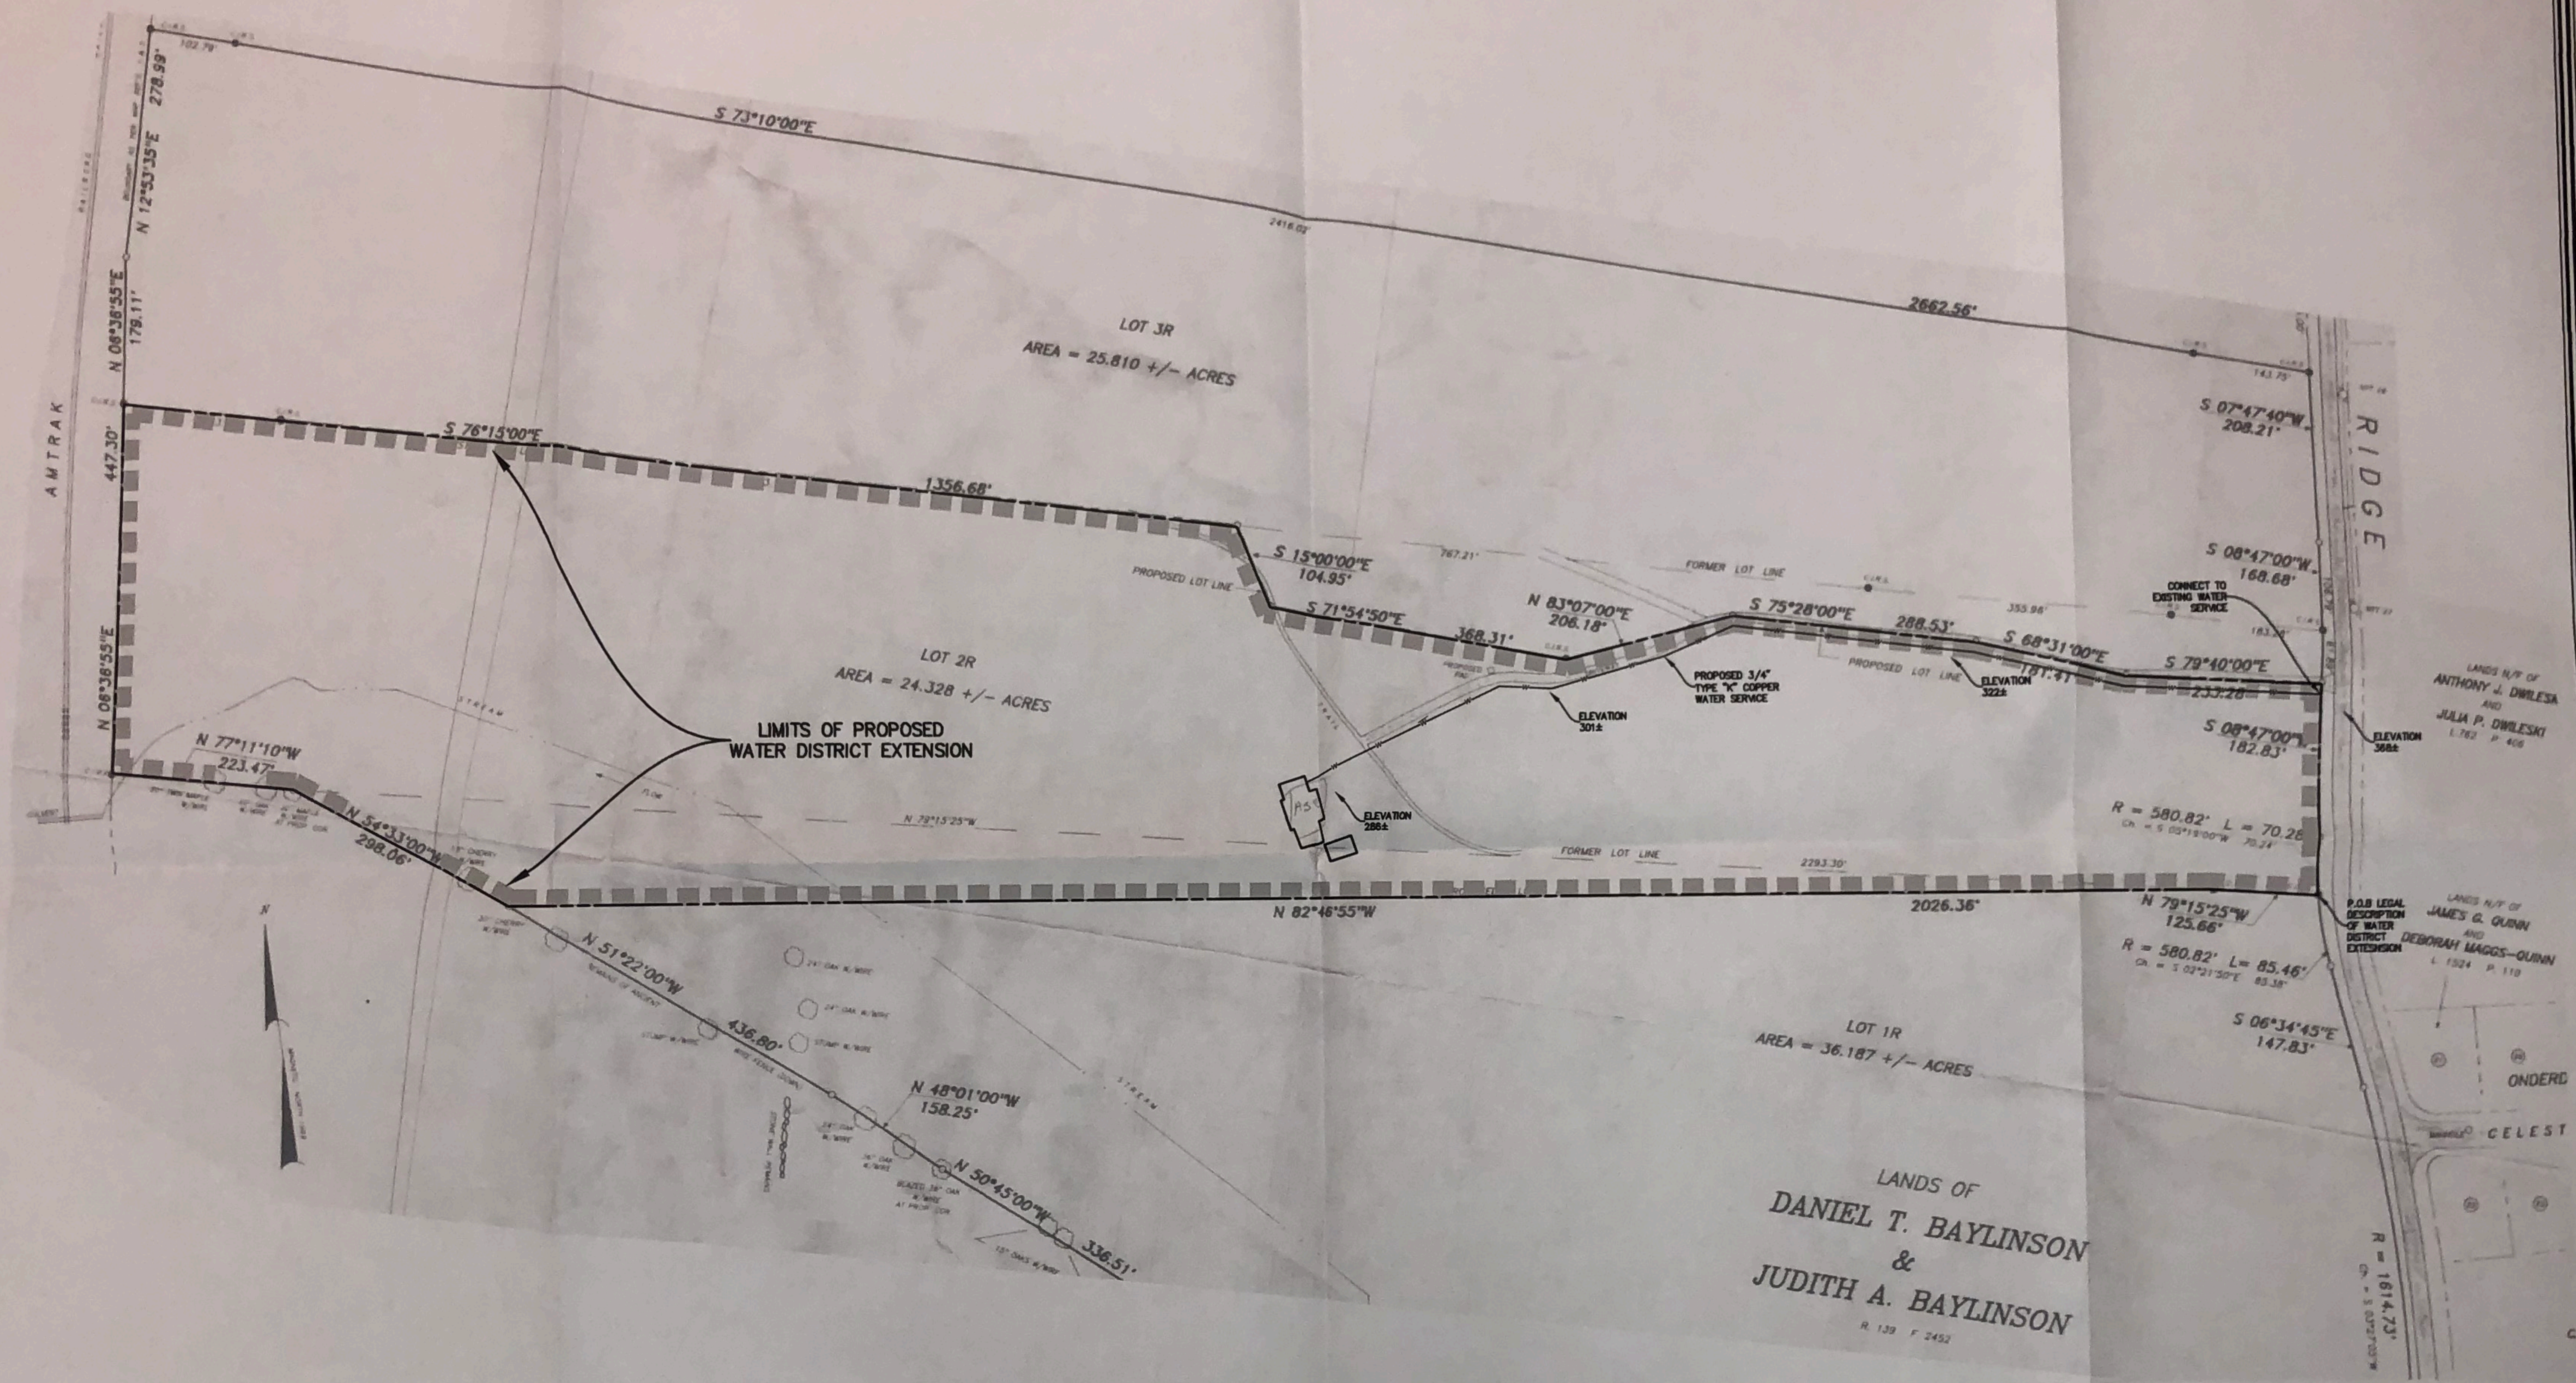

GENERAL NOTES

1. UNAUTHORIZED ALTERATION OR ADDITION TO A MAP BEARING A LICENSED LAND SURVEYOR'S OR ENGINEER'S SEAL IS A VIOLATION OF SECTION 7209-2, OF THE NEW YORK STATE EDUCATION LAW.
2. ONLY COPIES FROM THE ORIGINAL OF THIS SURVEY MARKED WITH THE LAND SURVEYOR'S OR ENGINEER'S SIGNATURE AND AN ORIGINAL EMBOSSED OR INK SEAL SHALL BE CONSIDERED VALID TRUE COPIES.
3. THIS MAP WAS PREPARED FOR THE PARTIES AND PURPOSE INDICATED HEREON. ANY EXTENSION OF THE USE BEYOND THE PARTIES OR PURPOSE INDICATED IS EXPRESSLY FORBIDDEN WITHOUT WRITTEN RELEASE OR PERMISSION HERSHBERG & HERSHBERG.
4. SUBSURFACE AND ENVIRONMENTAL CONDITIONS WERE NOT SURVEYED OR EXAMINED OR CONSIDERED AS PART OF THIS MAP.
5. THIS SURVEY MAP IS SUBJECT TO WHATEVER FACTS AN ACCURATE AND CURRENT ABSTRACT OF TITLE MAY SHOW.
6. UNDERGROUND UTILITIES MAY EXIST. CALL DIG SAFELY NEW YORK AT 1-800-962-7862 TO HAVE UTILITIES MARKED ON SITE PRIOR TO COMMENCEMENT OF CONSTRUCTION.
7. BASE SURVEY SHOWN FROM A MAP ENTITLED "LOT LINE READJUSTMENT LANDS OF DANIEL T. BAYLINSON & JUDITH A. BAYLINSON" DATED DECEMBER 27, 2001 PREPARED BY McGRATH LAND SURVEYORS AND FILED IN THE RENSSELAER COUNTY CLERK'S OFFICE IN DRAW 2002 MAP 68.
8. EXISTING HOUSE LOCATION SHOWN BASED UPON NYSGIS AERIAL PHOTOMETRICS.

